


Project:
SAGHDEJYAN RESIDENCE
330 WONDERVIEW DR.
GLENDALE, CA 91202

Sheet title:
SOUTH & WEST ELEVATIONS

Revisions:

△ 1	_____

FLOOR LEVEL OF THE BACKYARD OF THE HOUSE BEHIND

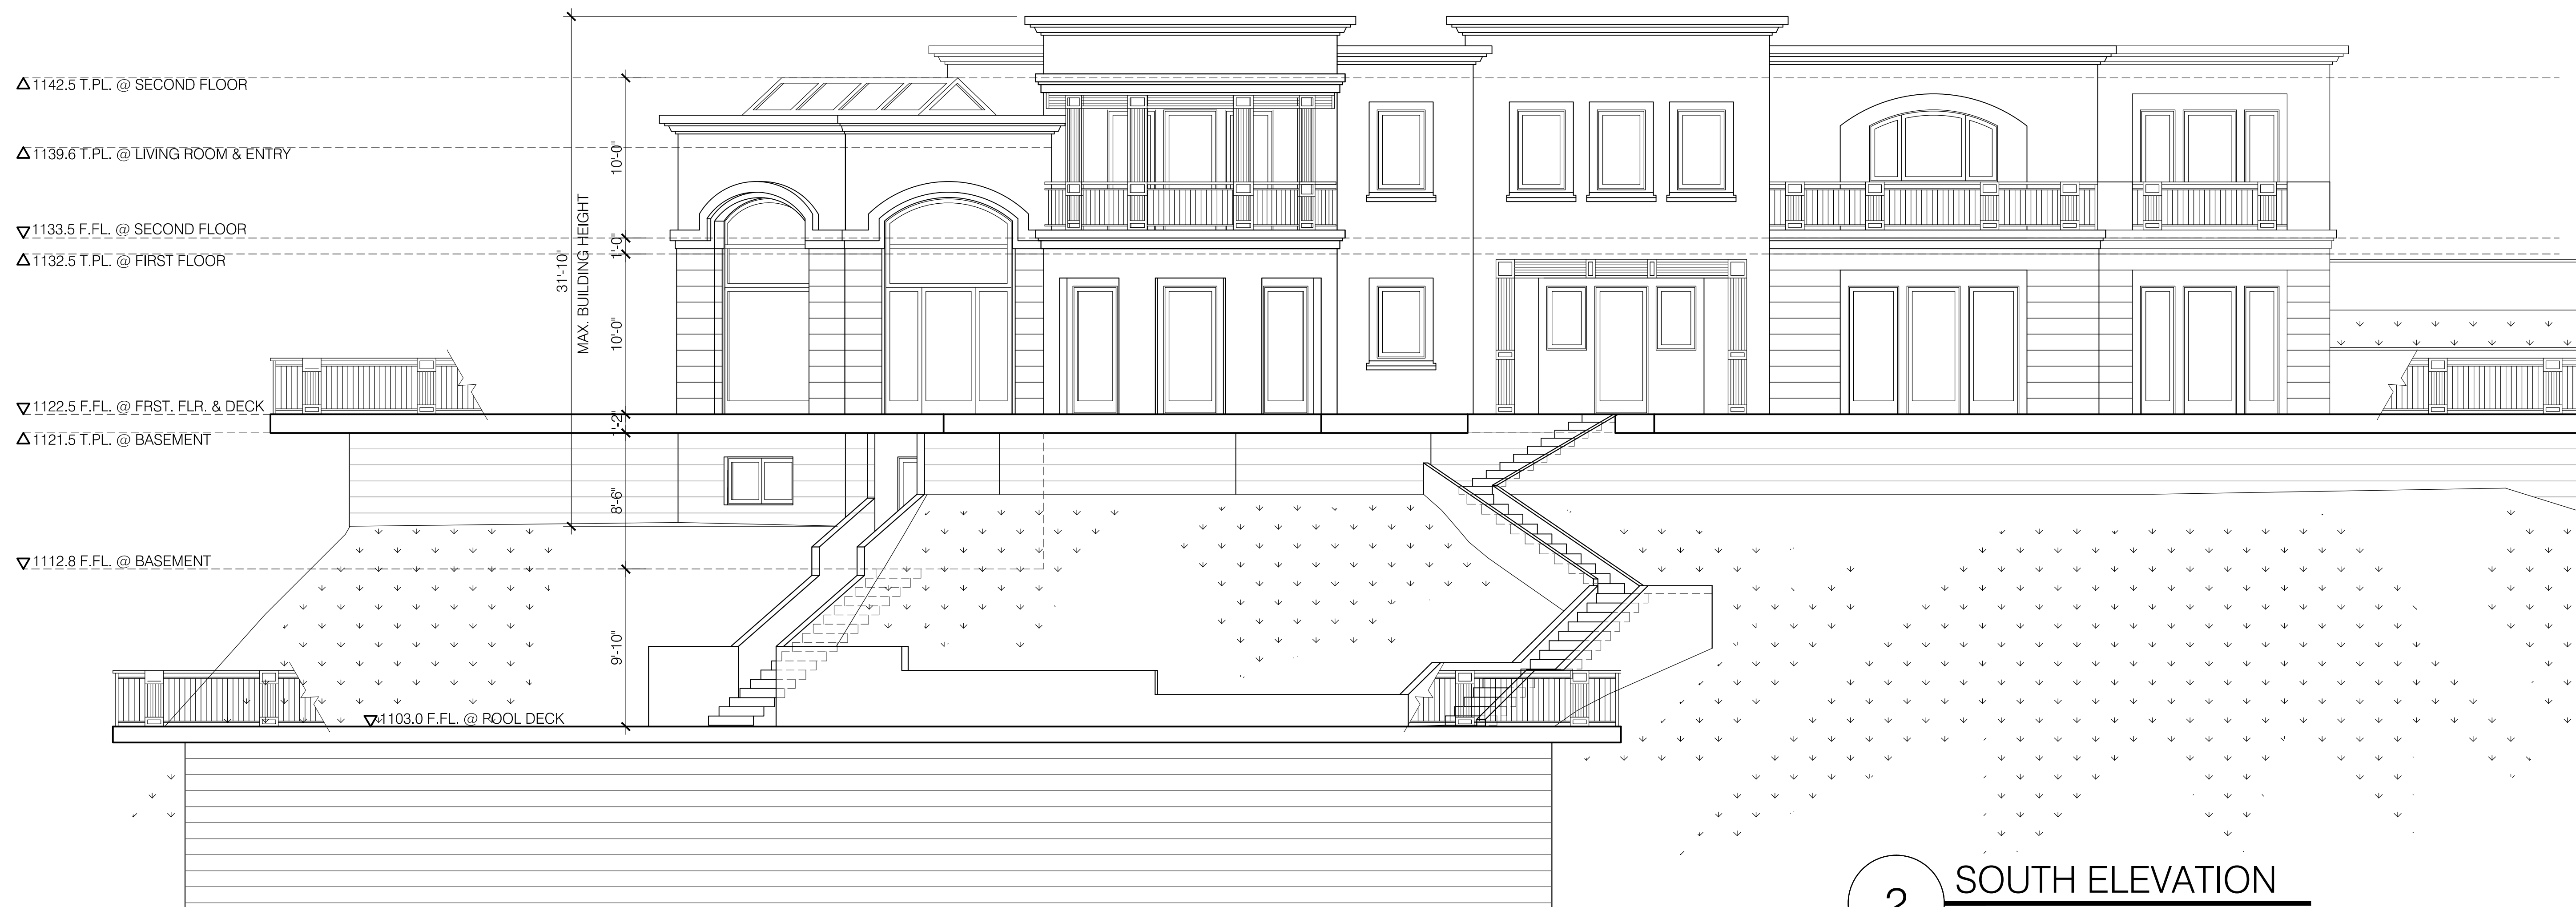

2 SOUTH ELEVATION
3/16" = 1'-0"



1 WEST ELEVATION
3/16" = 1'-0"

JOB NO.:	13-652
SCALE	3/16"=1'-0"
DRAWN BY:	WM
DATE:	JAN. 2014
SHEET NO.:	A-6

ALL DRAWINGS AND WRITTEN MATERIAL APPEARING HEREIN CONSTITUTE THE ORIGINAL UNPUBLISHED WORK OF THE ARCHITECT AND THE SAME MAY NOT BE DUPLICATED, USED, OR DISCLOSED WITHOUT THE WRITTEN CONSENT OF THE ARCHITECT.