

Project:
SAGHDEJYAN RESIDENCE
330 WONDERVIEW DR.
GLENDALE, CA 91202


Sheet title:
NORTH & EAST ELEVATIONS

Revisions:


△ A	_____

JOB NO.:	13-652
SCALE	3/16"=1'-0"
DRAWN BY:	WM
DATE:	JAN. 2014
SHEET NO.:	A-7

ALL DRAWINGS AND WRITTEN MATERIAL APPEARING HEREIN CONSTITUTE THE ORIGINAL UNPUBLISHED WORK OF THE ARCHITECT AND THE SAME MAY NOT BE DUPLICATED, USED, OR DISCLOSED WITHOUT THE WRITTEN CONSENT OF THE ARCHITECT.

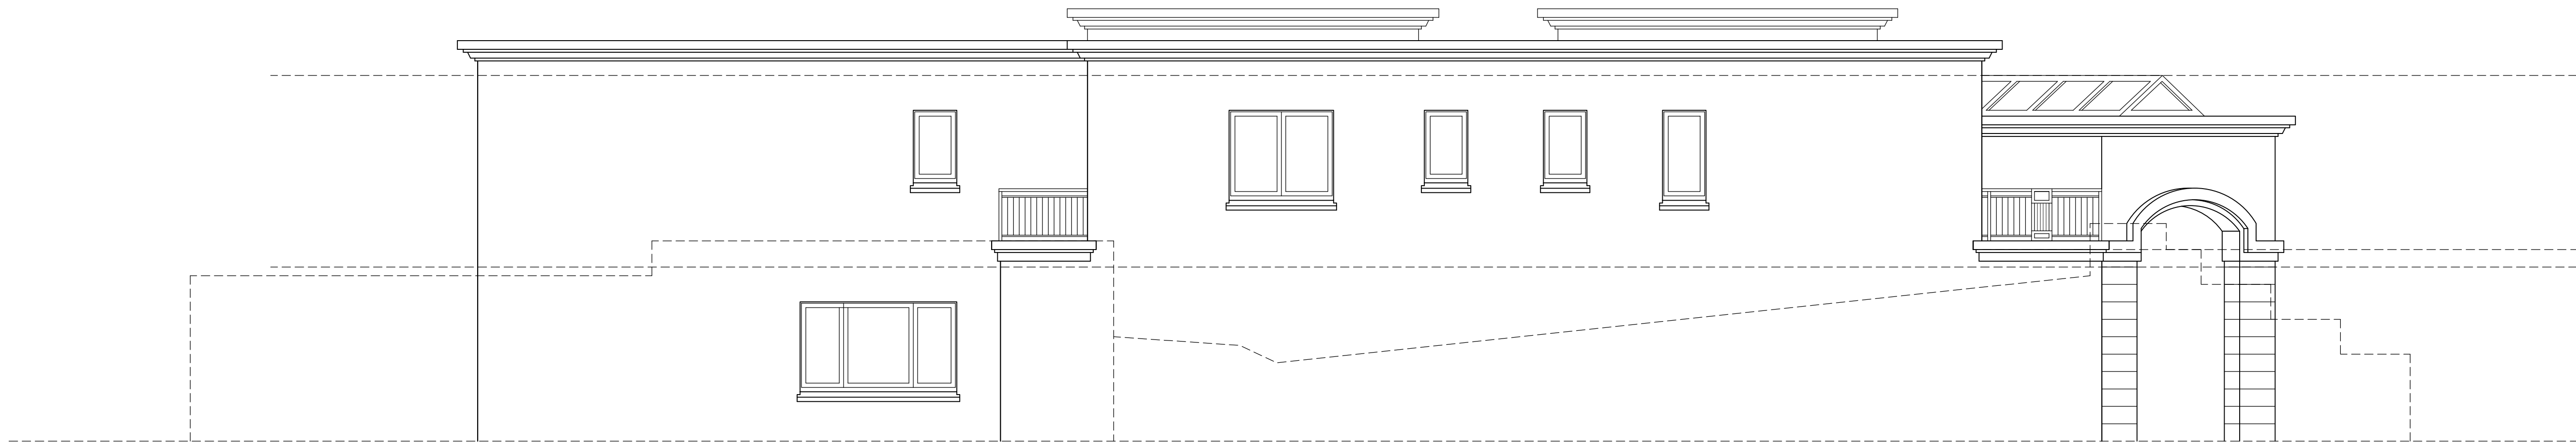

2 NORTH ELEVATION
3/16" = 1'-0"

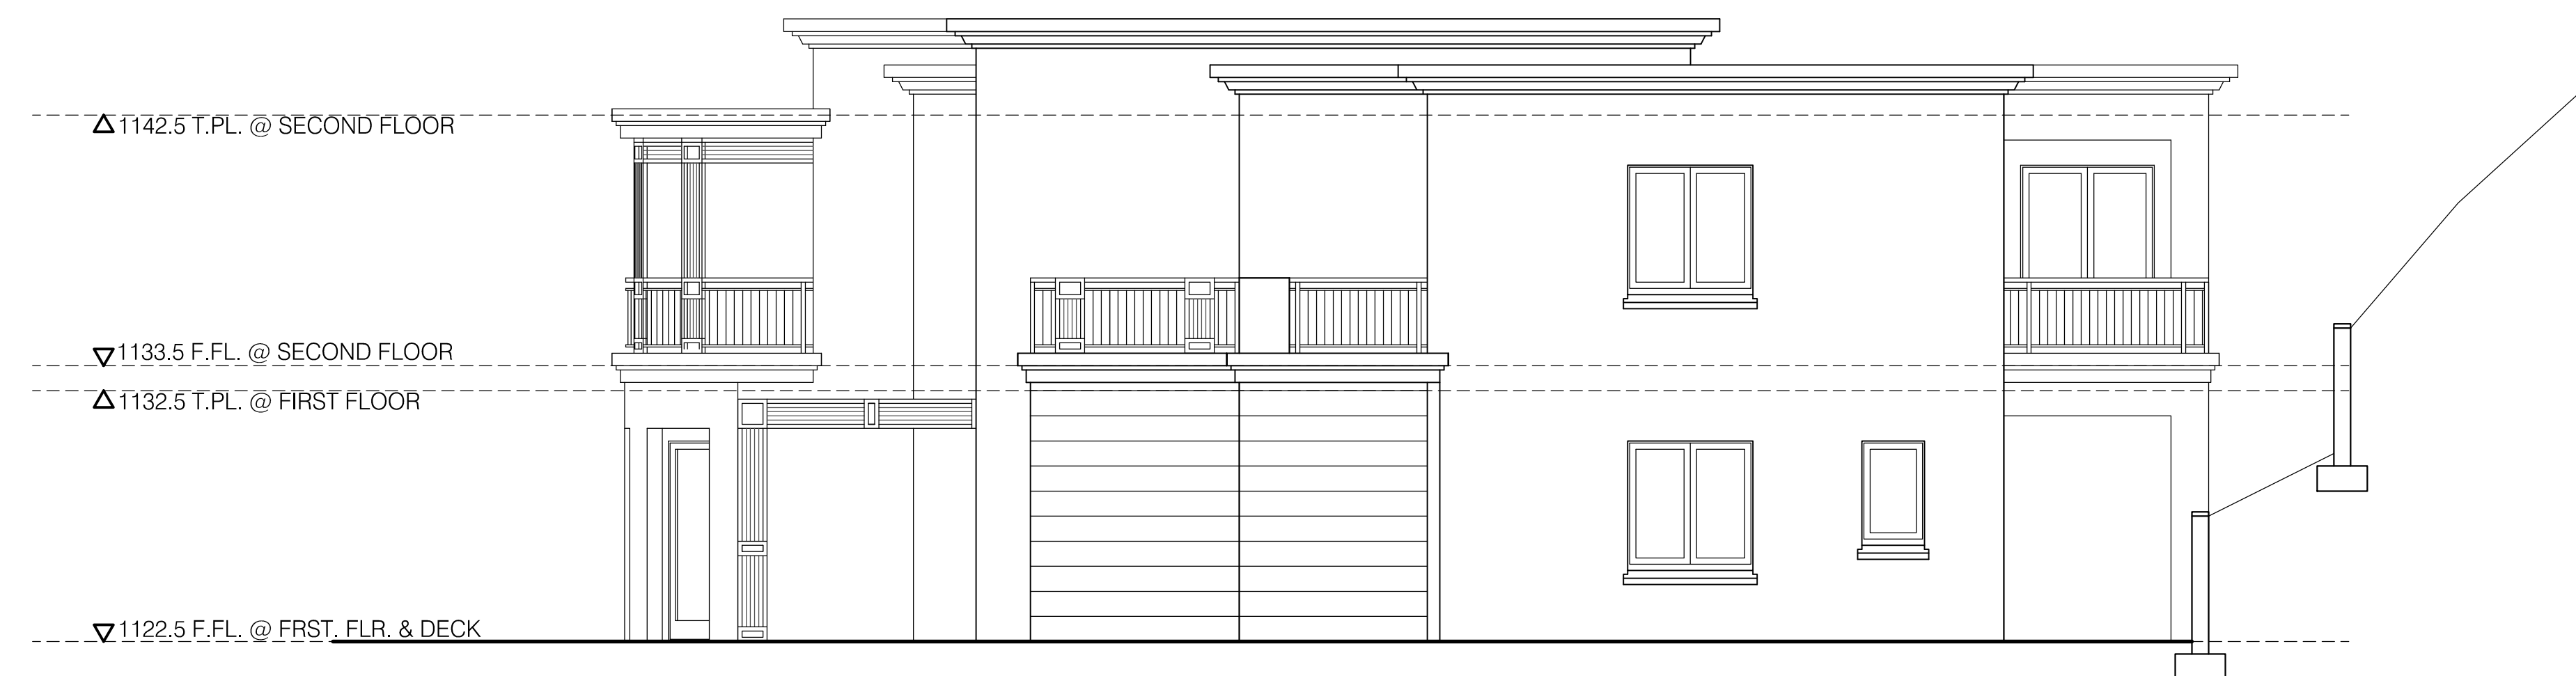

1 EAST ELEVATION
3/16" = 1'-0"