
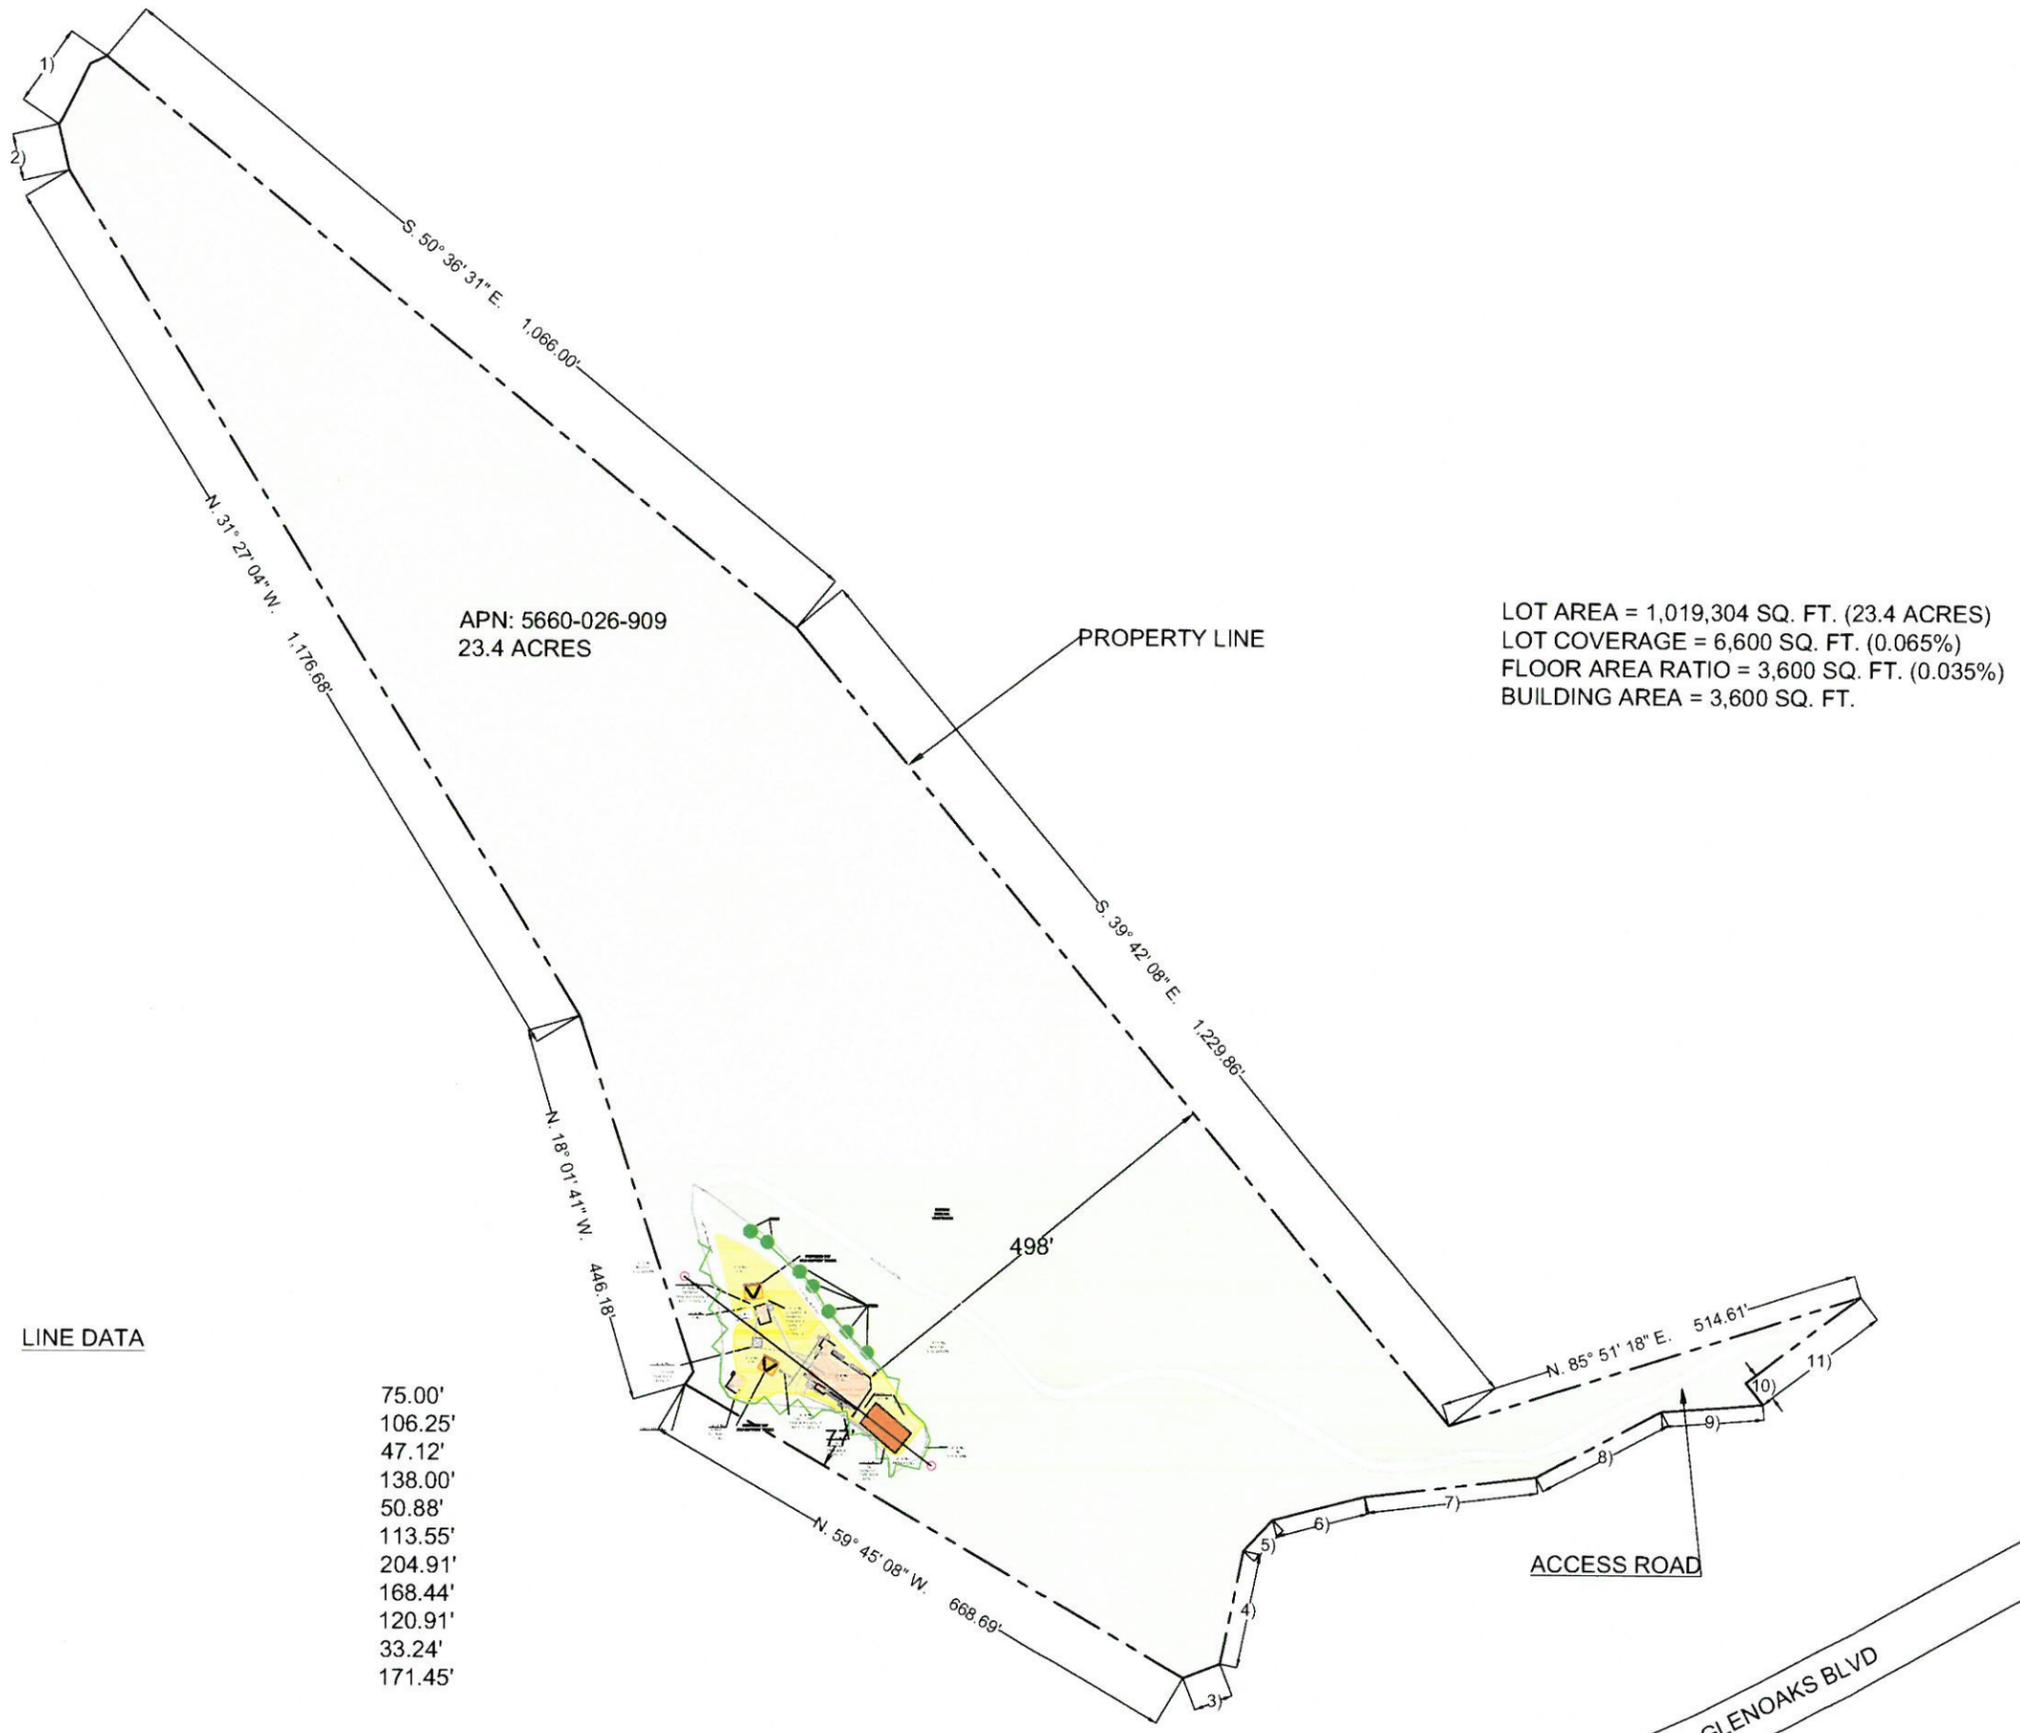


Figure 3.1  
Flint Peak  
Broadcast Site  
Plot Plan

**LEGEND**


- PARCEL BOUNDARY
- NATURAL VEGETATION
- DIRT
- BUILDINGS
- HARDSCAPES

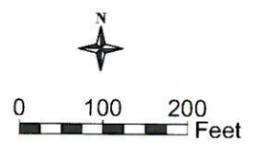

**LINE DATA**


1)	N. 64° 16' 44" E.	75.00'
2)	N. 13° 00' 29" W.	106.25'
3)	S. 66° 54' 13" W.	47.12'
4)	S. 11° 28' 18" W.	138.00'
5)	S. 43° 28' 18" W.	50.88'
6)	S. 75° 28' 18" W.	113.55'
7)	S. 83° 07' 18" W.	204.91'
8)	S. 61° 51' 18" W.	168.44'
9)	N. 85° 51' 18" E.	120.91'
10)	S. 37° 06' 55" E.	33.24'
11)	S. 52° 53' 05" W.	171.45'

Figure 3.2  
Flint Peak  
Broadcast Site  
Plot Plan

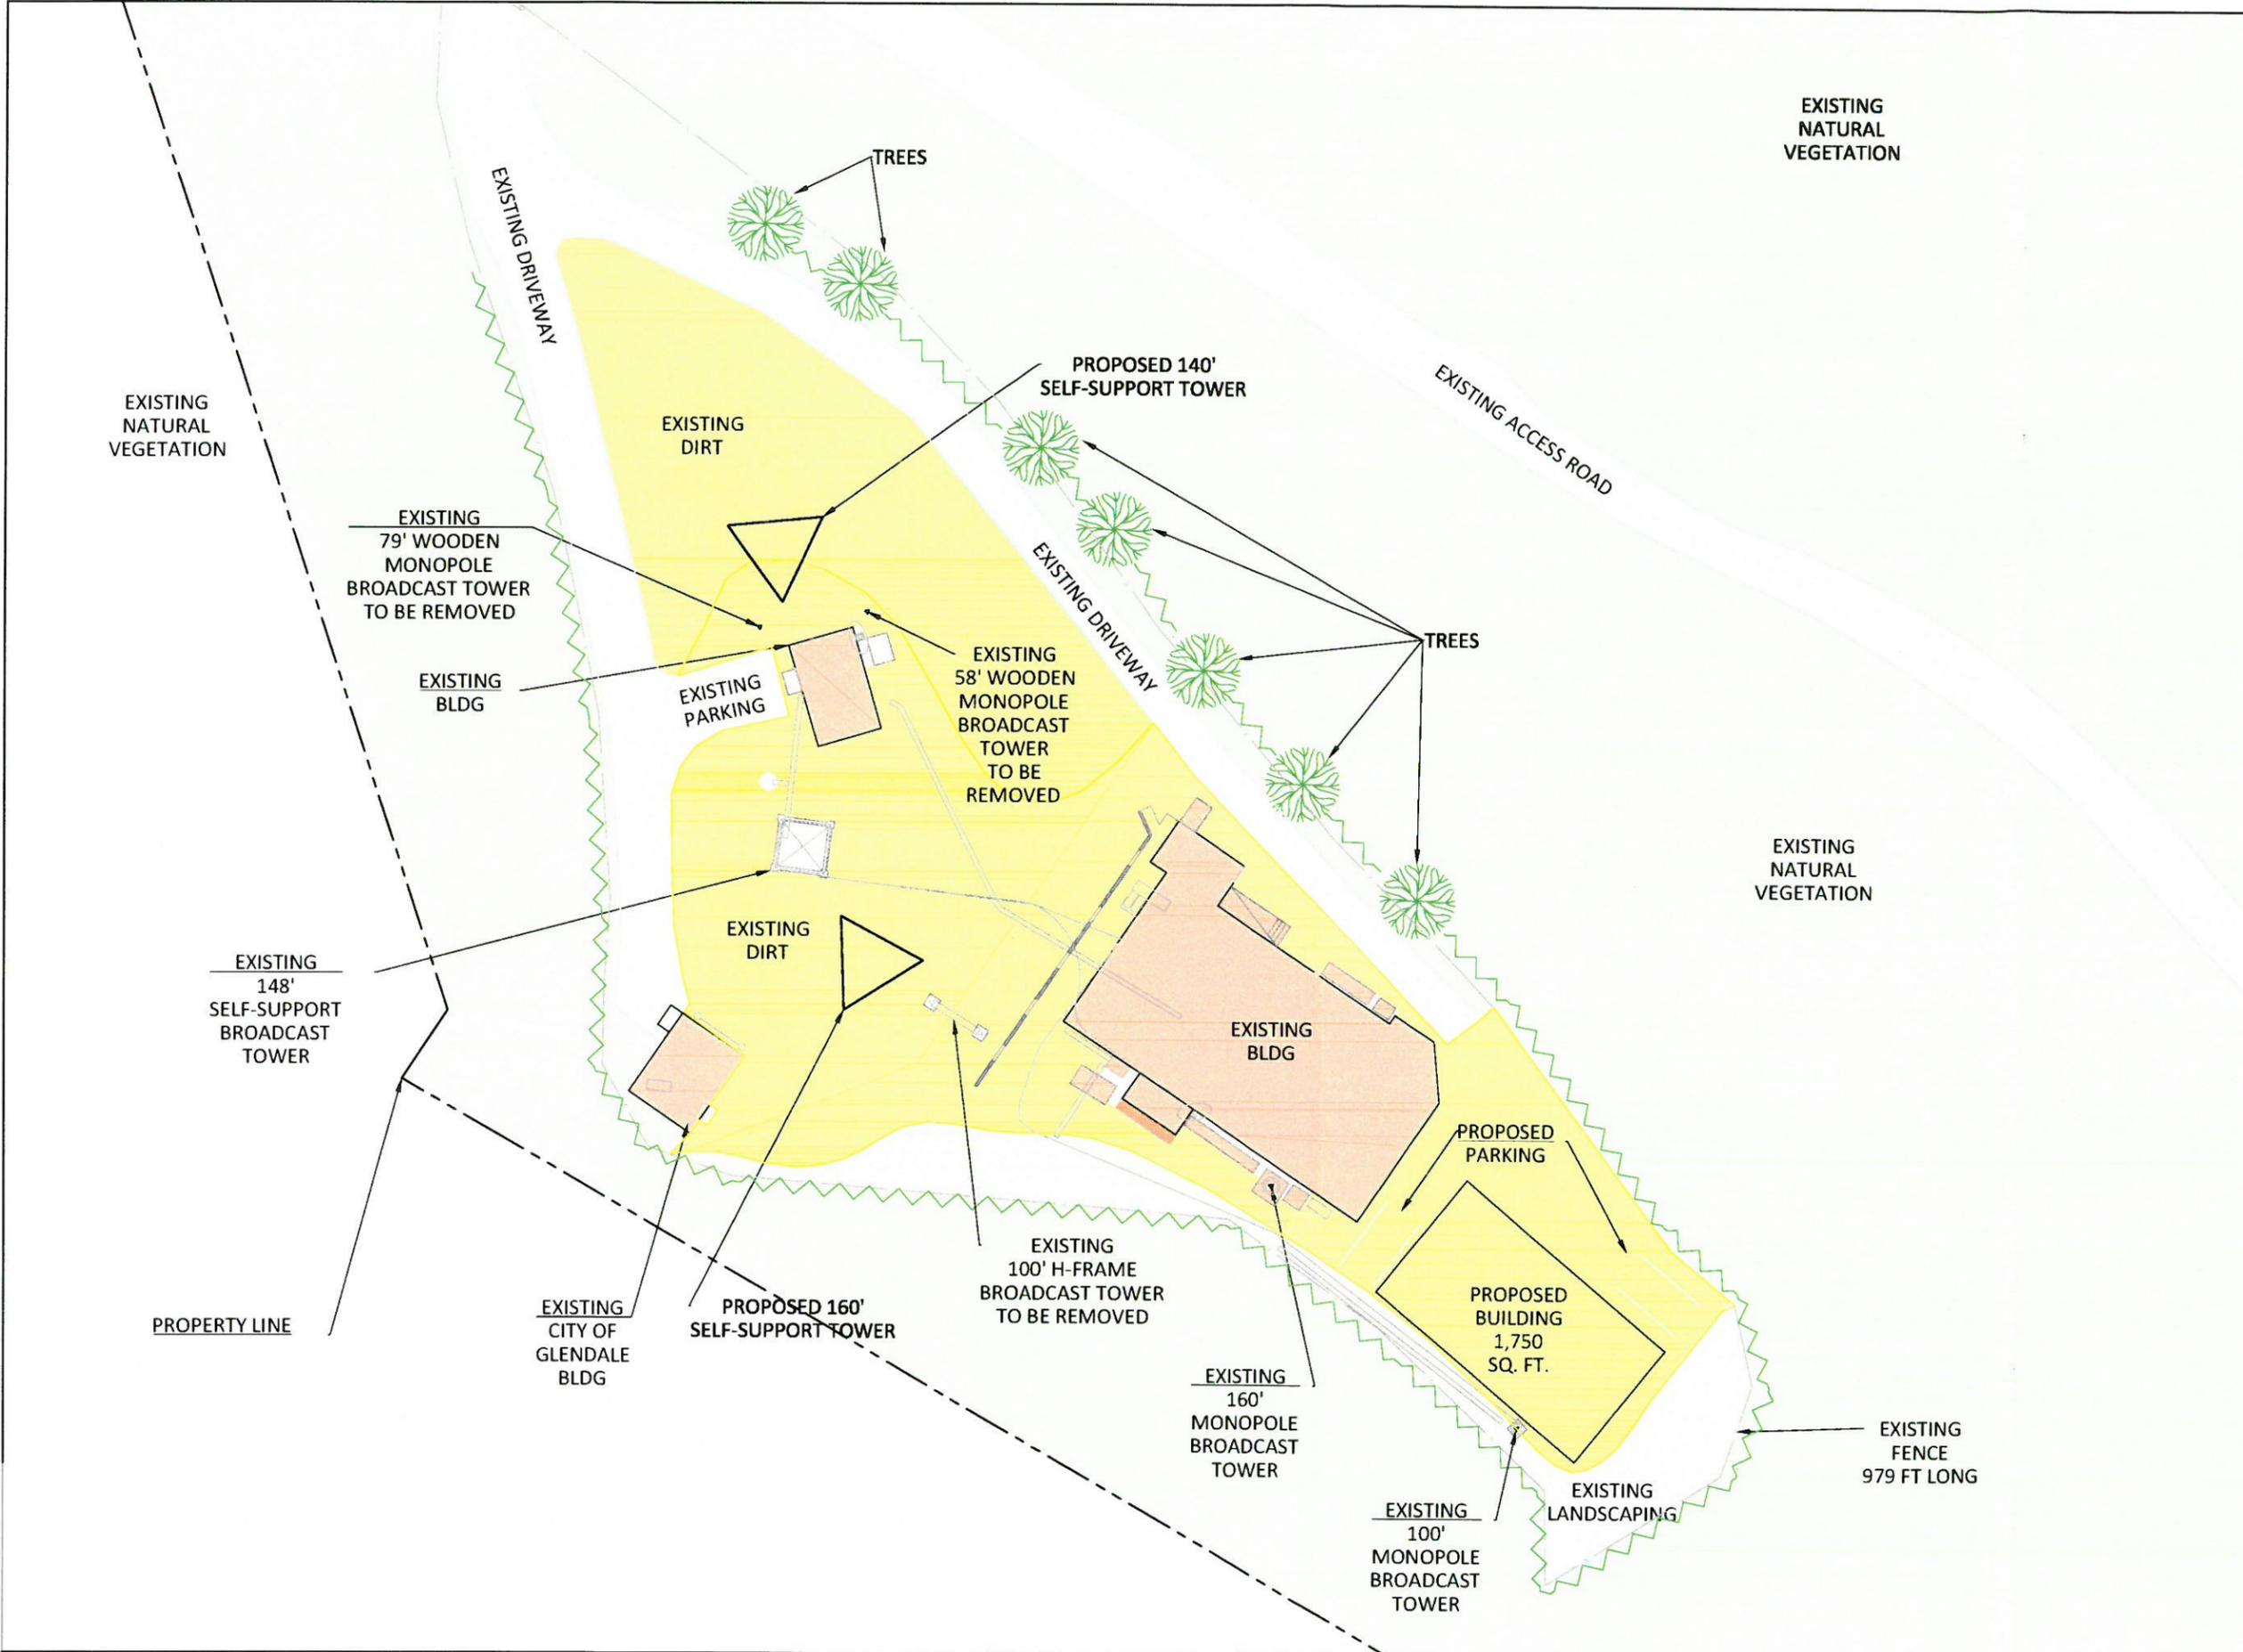

**LEGEND**

- PARCEL BOUNDARY
- NATURAL VEGETATION
- DIRT
- BUILDINGS
- HARDSCAPES

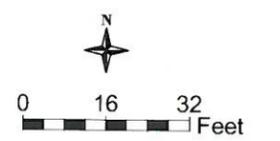


**Applicant:**

American Tower Corporation  
10 Presidential Way  
Woburn, MA 01801

Case No.




Date: 7/26/2018

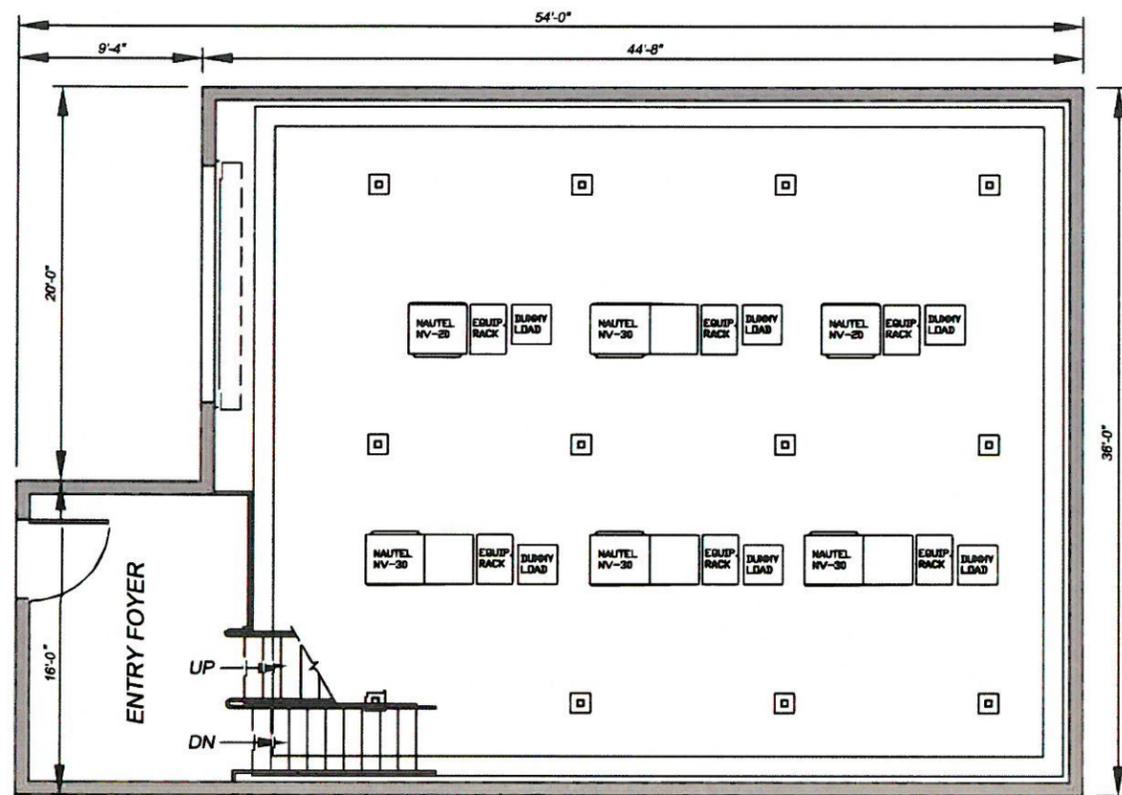


**FLOOR PLAN, GROUND LEVEL**

SCALE: 1/4" = 1'-0"

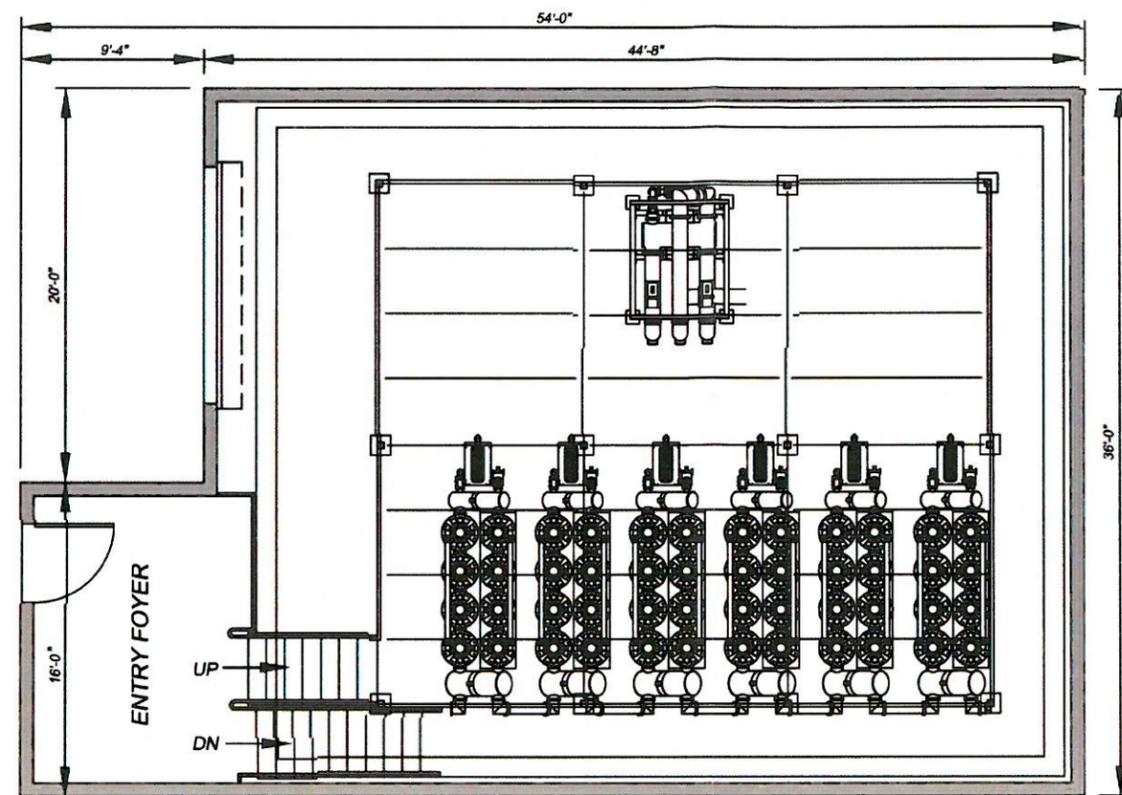


**FLOOR PLAN, MEZZANINE LEVEL**

SCALE: 1/4" = 1'-0"

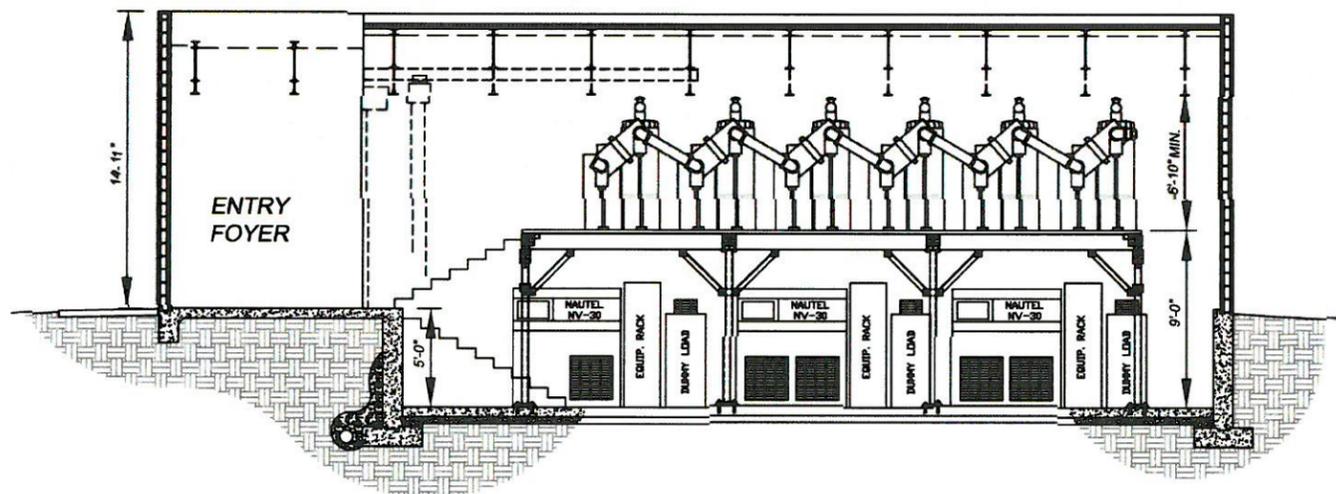

**SECTION**

SCALE: 1/4" = 1'-0"


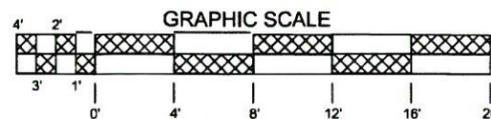


Date: 6/18/2018

Applicant: American Tower Corporation  
10 Presidential Way  
Woburn, MA 01801 Case No.

DRAWING NUMBER  
Figure 4 - Flint Peak Broadcast Site Floor Plan Map

Figure 5.1  
 Flint Peak  
 Broadcast Site  
 Building Elevation

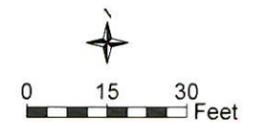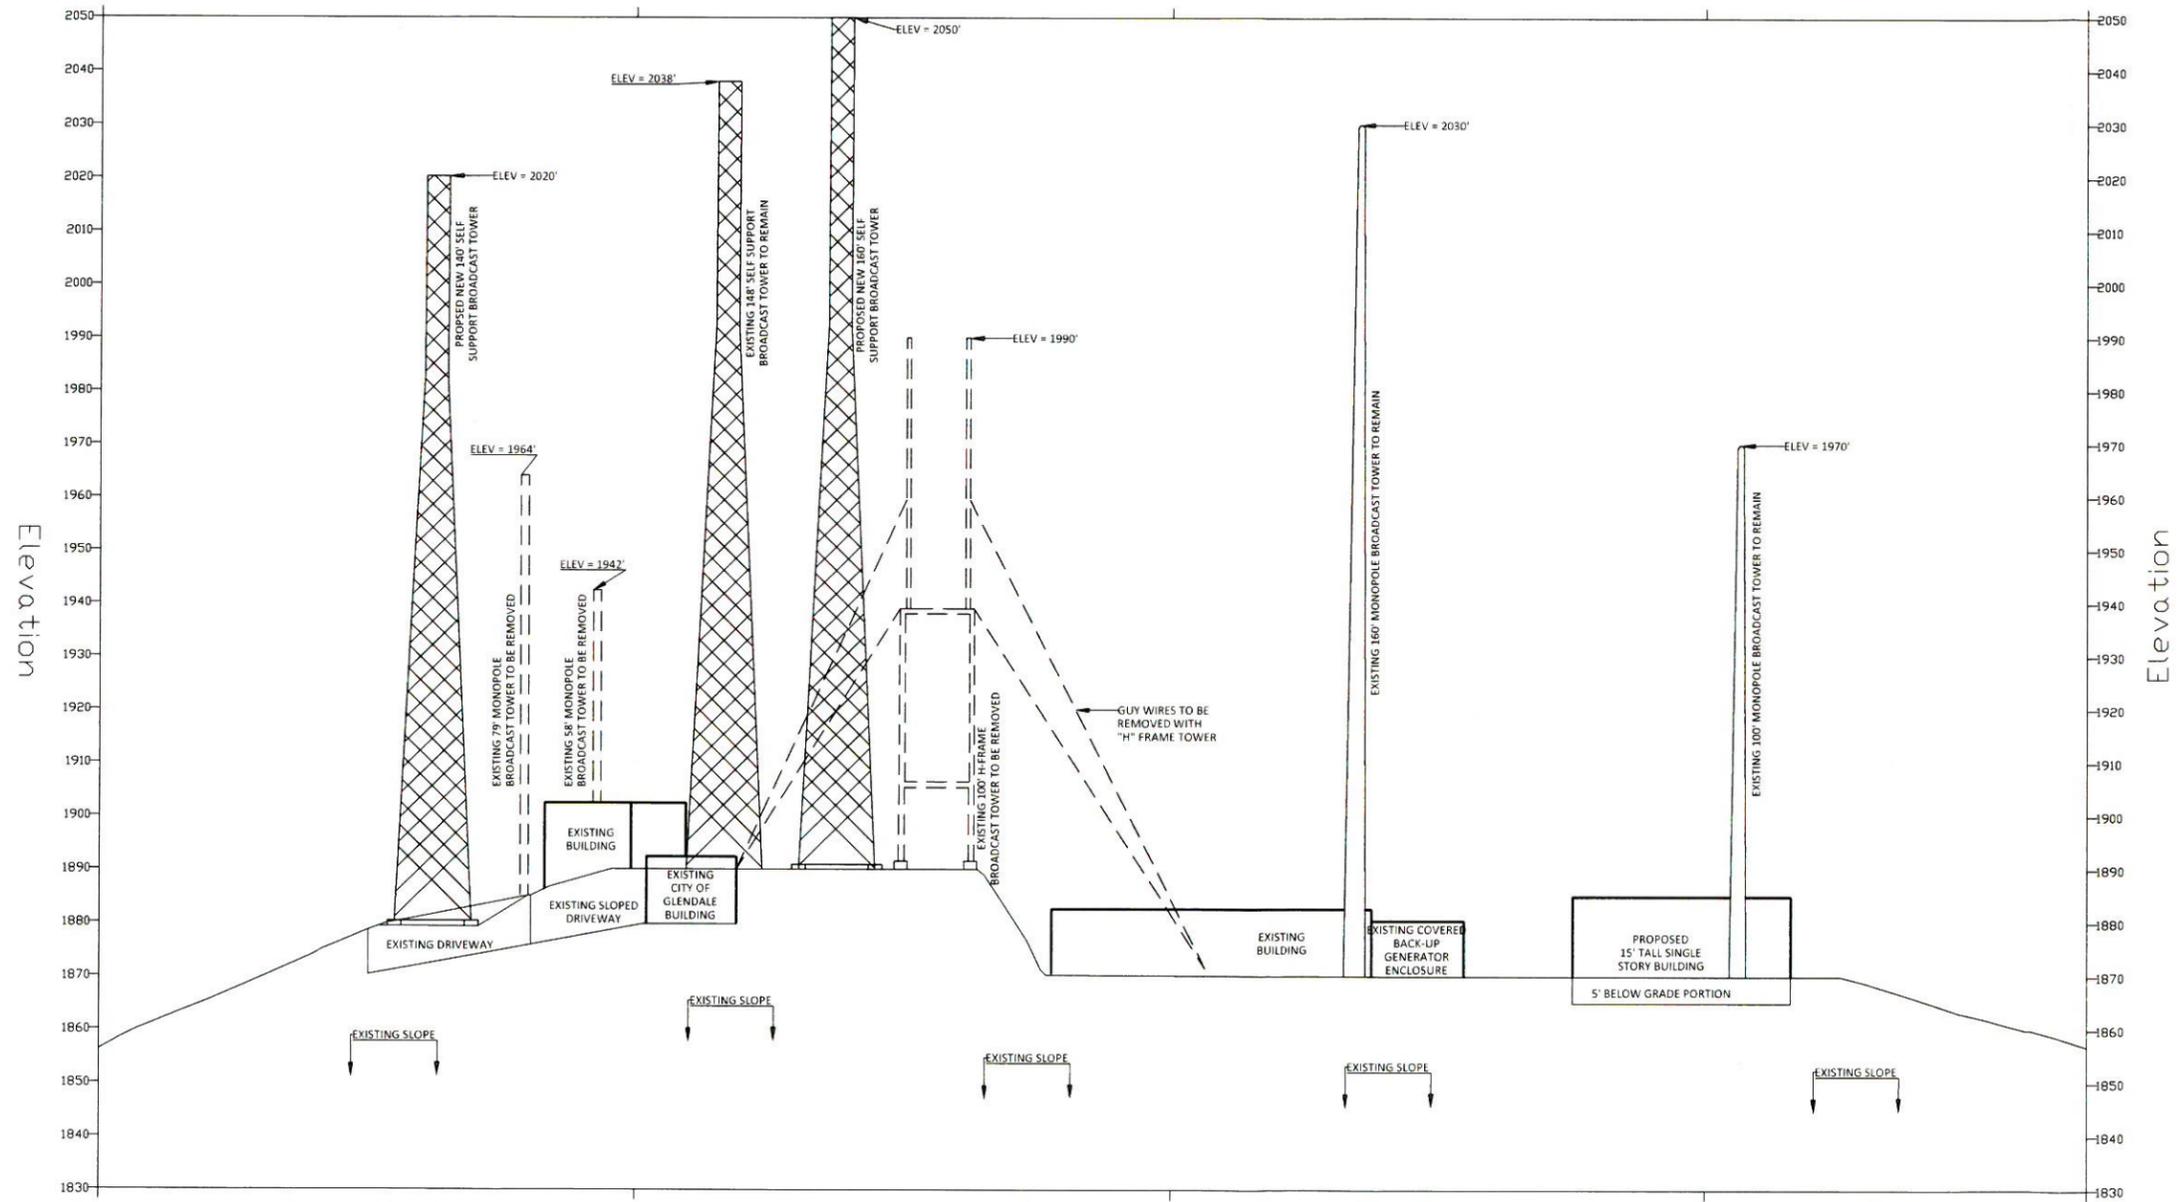


**Applicant:**

American Tower Corporation  
 10 Presidential Way  
 Woburn, MA 01801


Case No.




Date: 7/26/2018

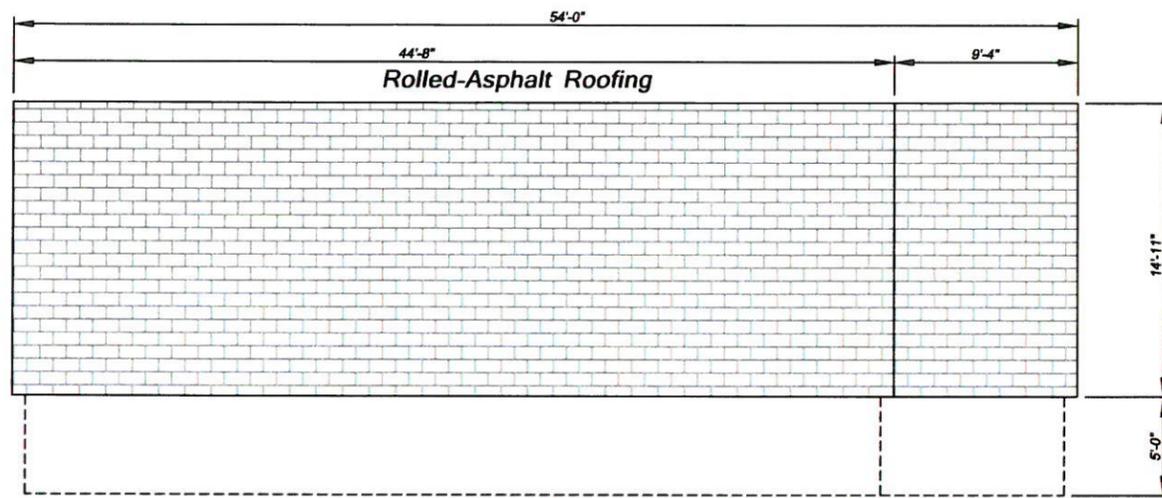


**North Elevation**  
SCALE: 1/4" = 1'-0"

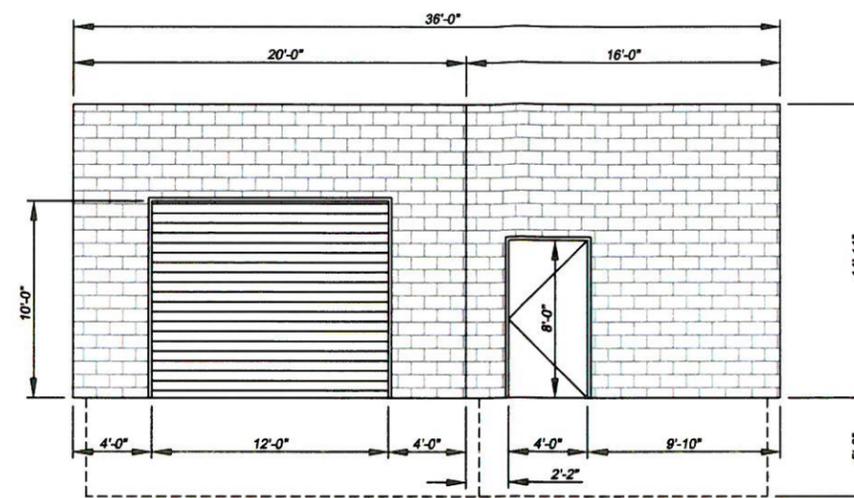


**West Elevation**  
SCALE: 1/4" = 1'-0"

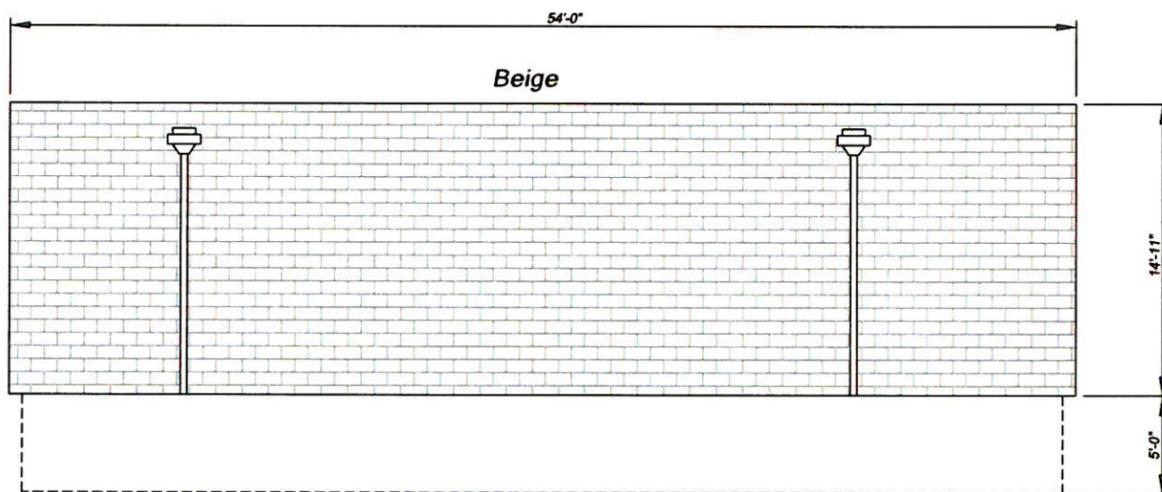

**South Elevation**  
SCALE: 1/4" = 1'-0"

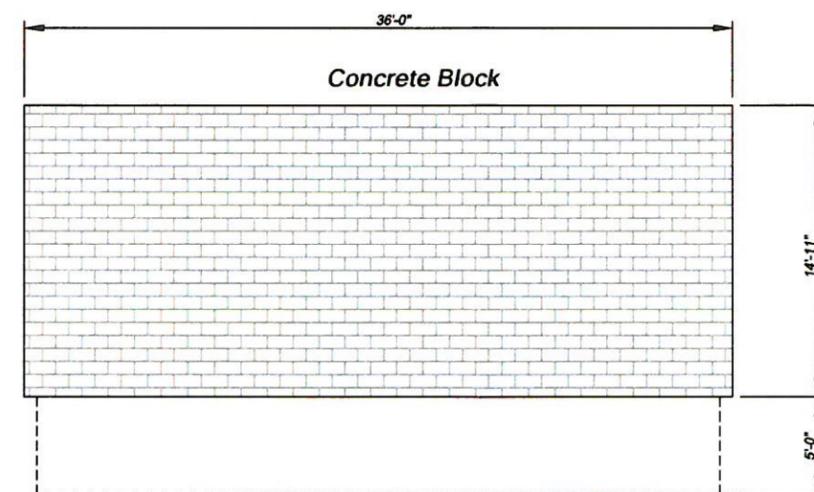

**East Elevation**  
SCALE: 1/4" = 1'-0"


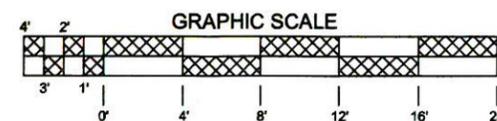


**EnviroMINE** Inc.  
 Date: 6/18/2018  
 Applicant: American Tower Corporation 10  
 Presidential Way  
 Woburn, MA 01801 Case No.  
 DRAWING NUMBER  
 Figure5.2- Flint Peak Broadcast Tower Building Elevation

# Figure 7 Flint Peak Broadcast Site Cut/Fill Map

## LEGEND

- PARCEL BOUNDARY 
- LANDSCAPING 
- CUT AREA 
- HARDSCAPES 
- 5 FT CONTOURS 

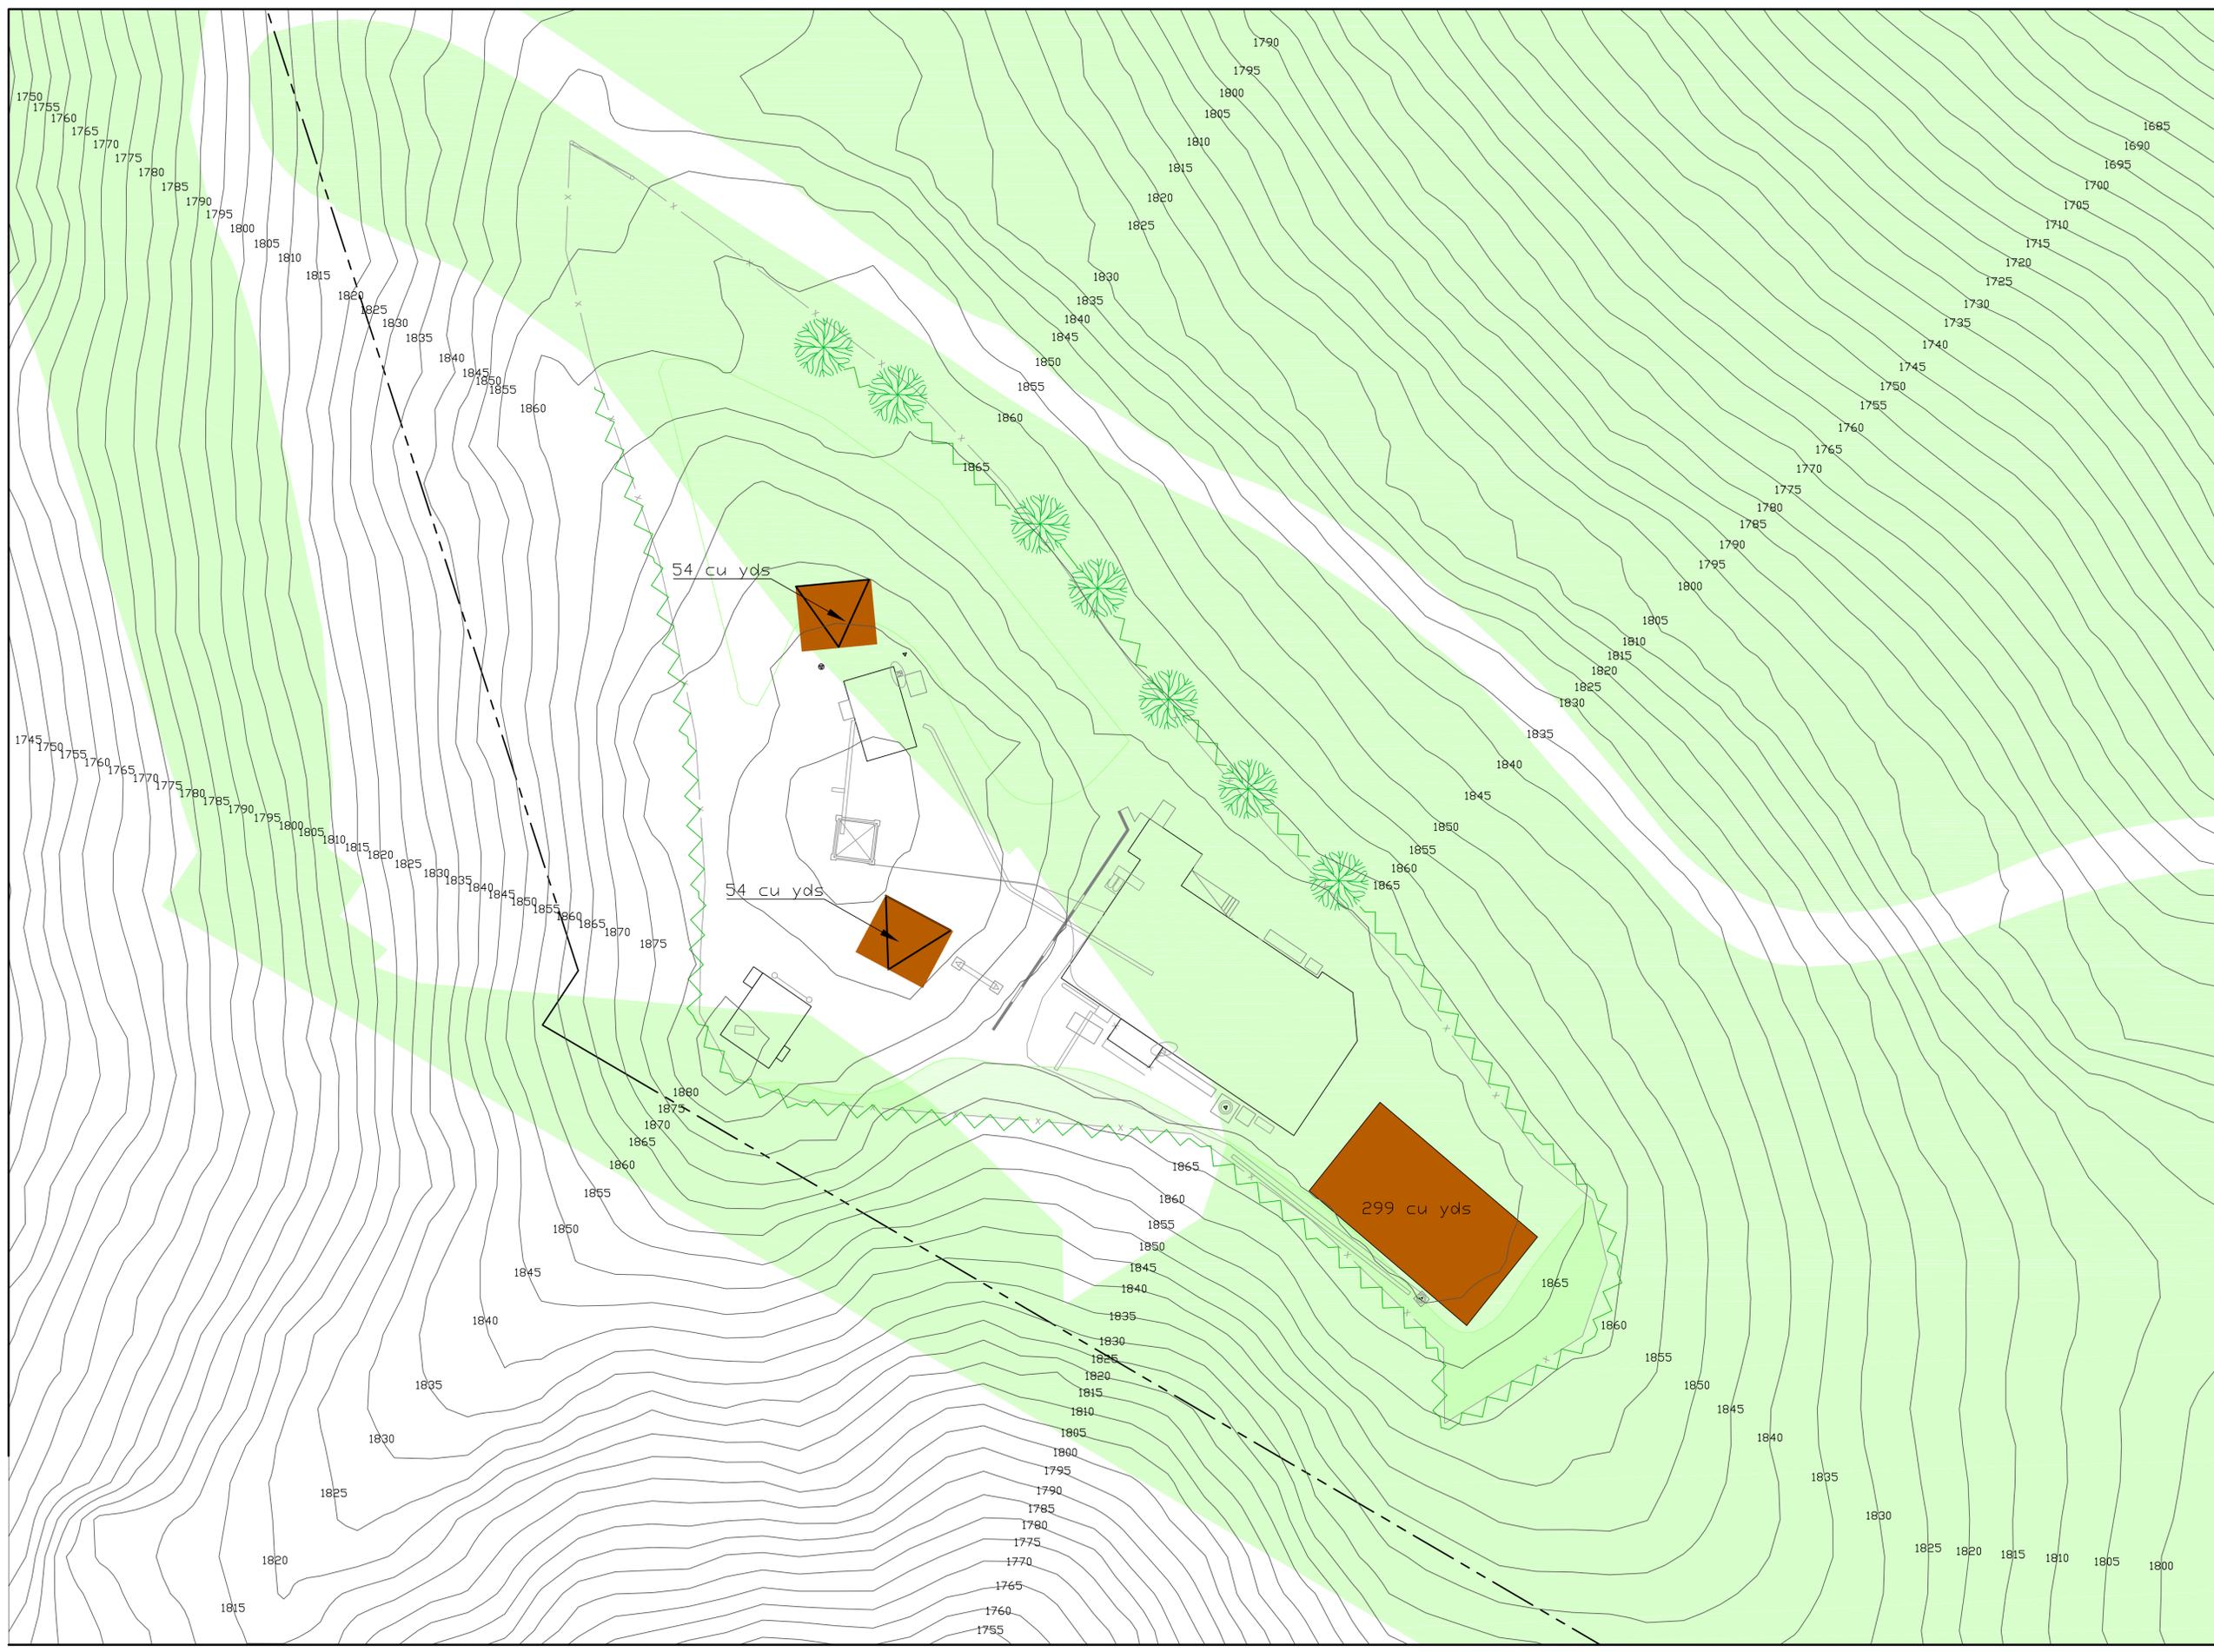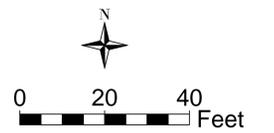

### Applicant:

American Tower Corporation  
10 Presidential Way  
Woburn, MA 01801

Case No.



Date: 10/4/2018