





# New Sidewalk Installation Exhibit 1

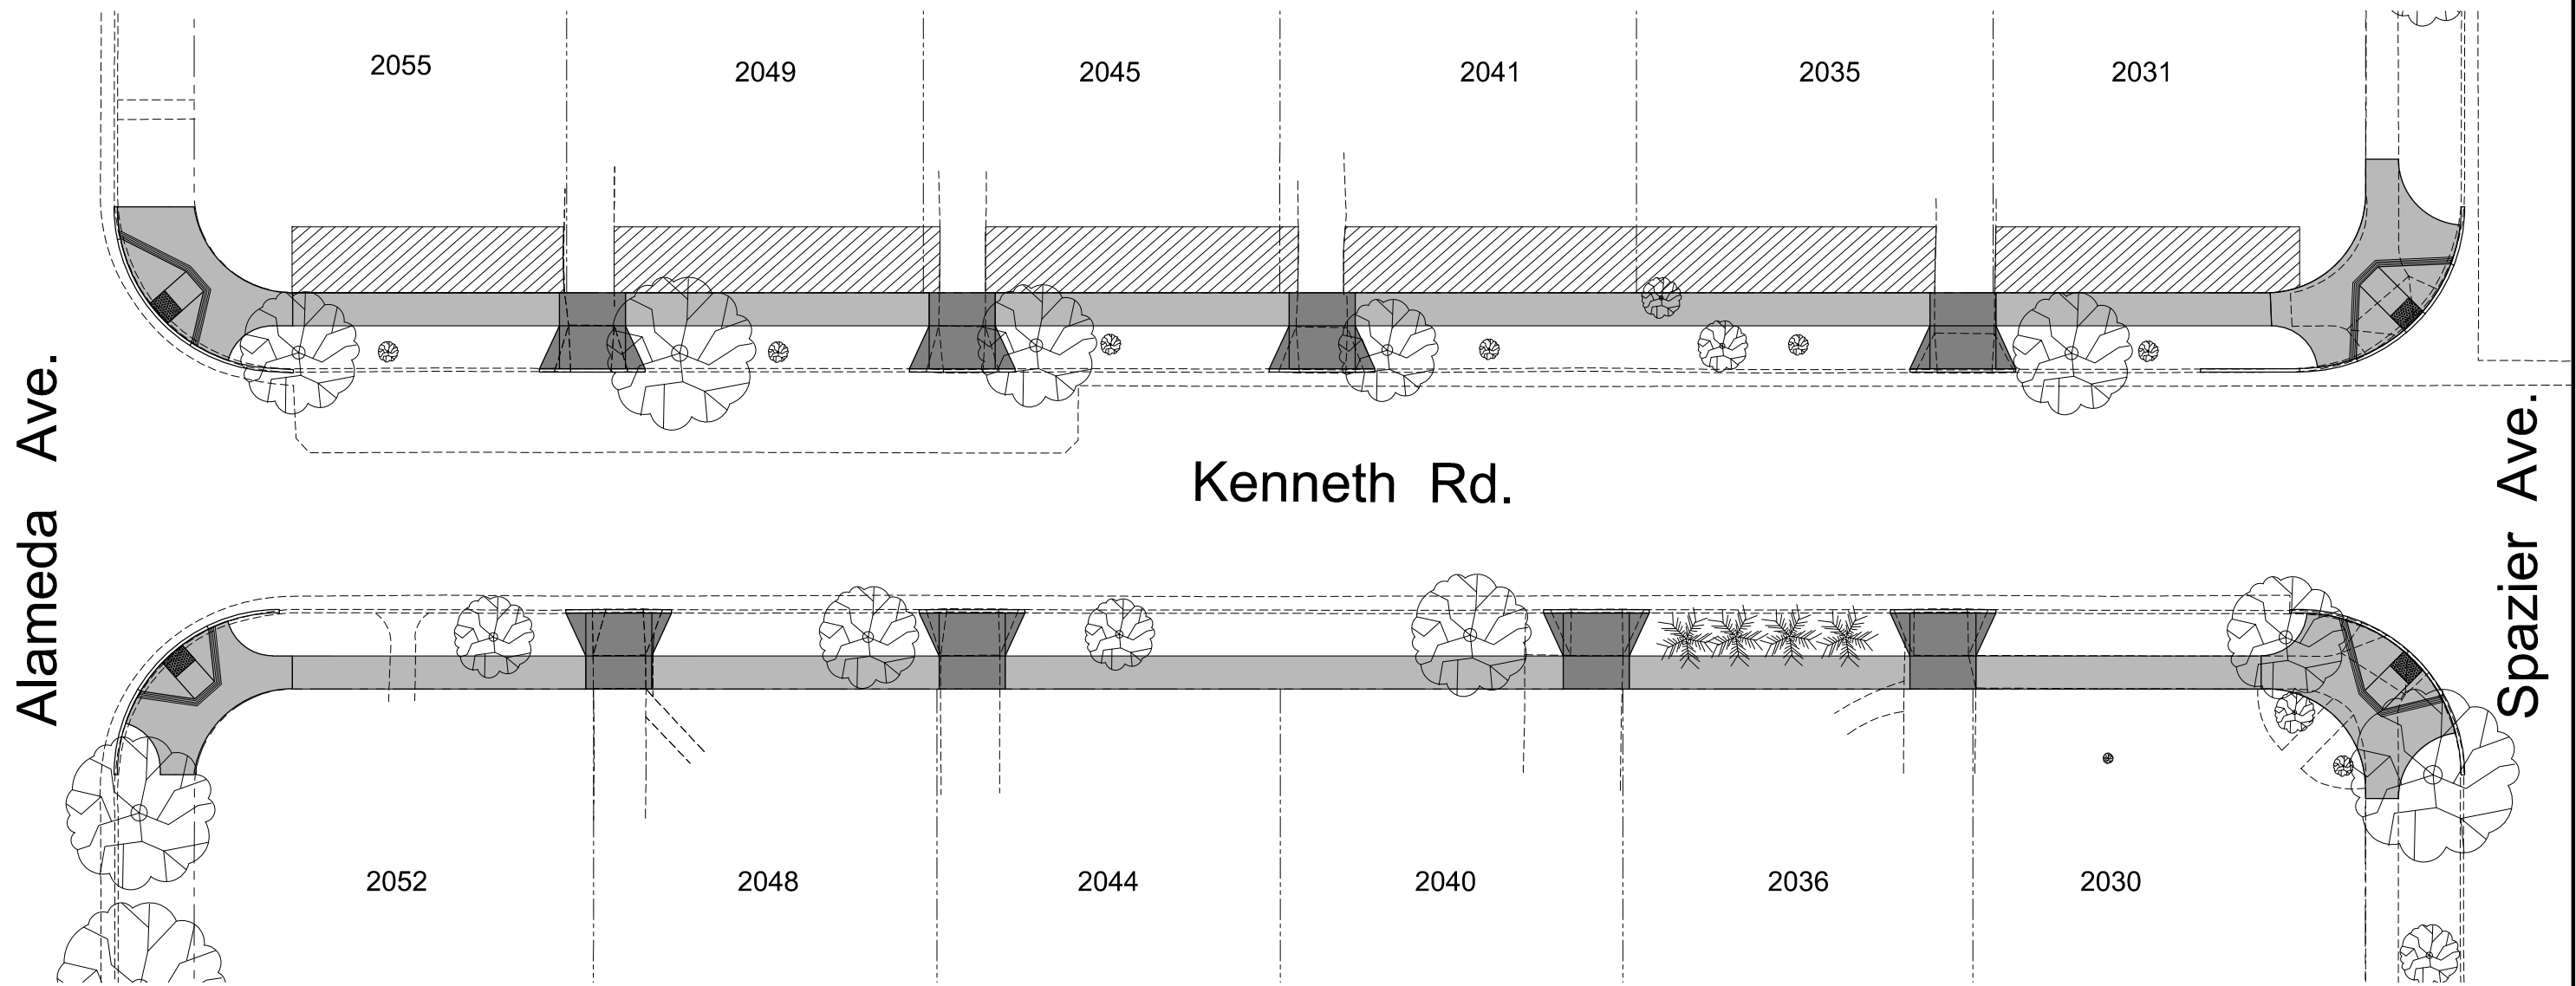


## LEGEND




-  NEW SIDEWALK
-  REPLACE DRIVEWAY APPROACH
-  REGRADING IN PRIVATE PROPERTY

NOT TO SCALE
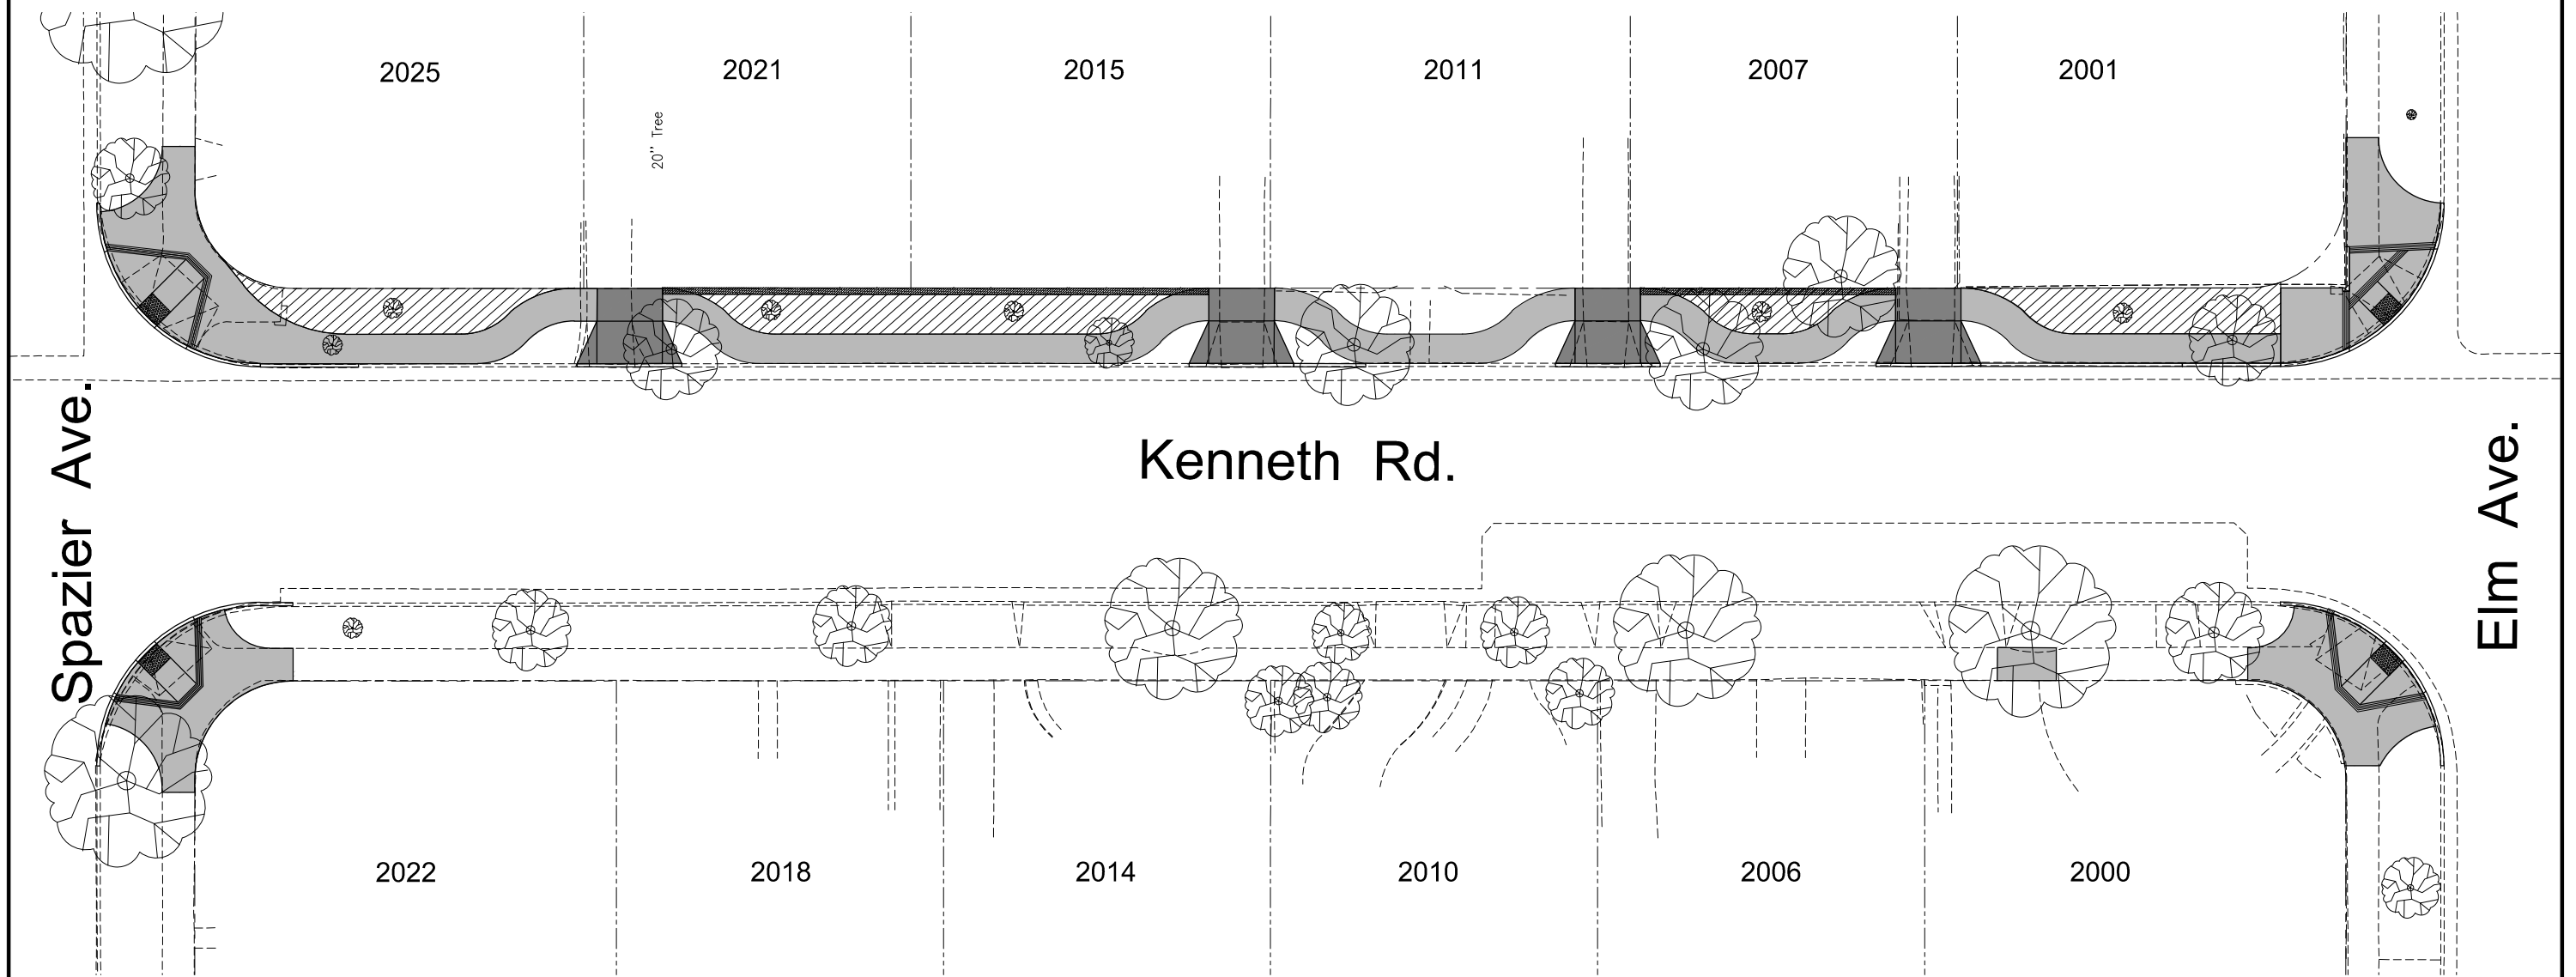
# New Sidewalk Installation Exhibit 2

 


## LEGEND




-  NEW SIDEWALK
-  REPLACE DRIVEWAY APPROACH
-  REGRADING IN PRIVATE PROPERTY

NOT TO SCALE
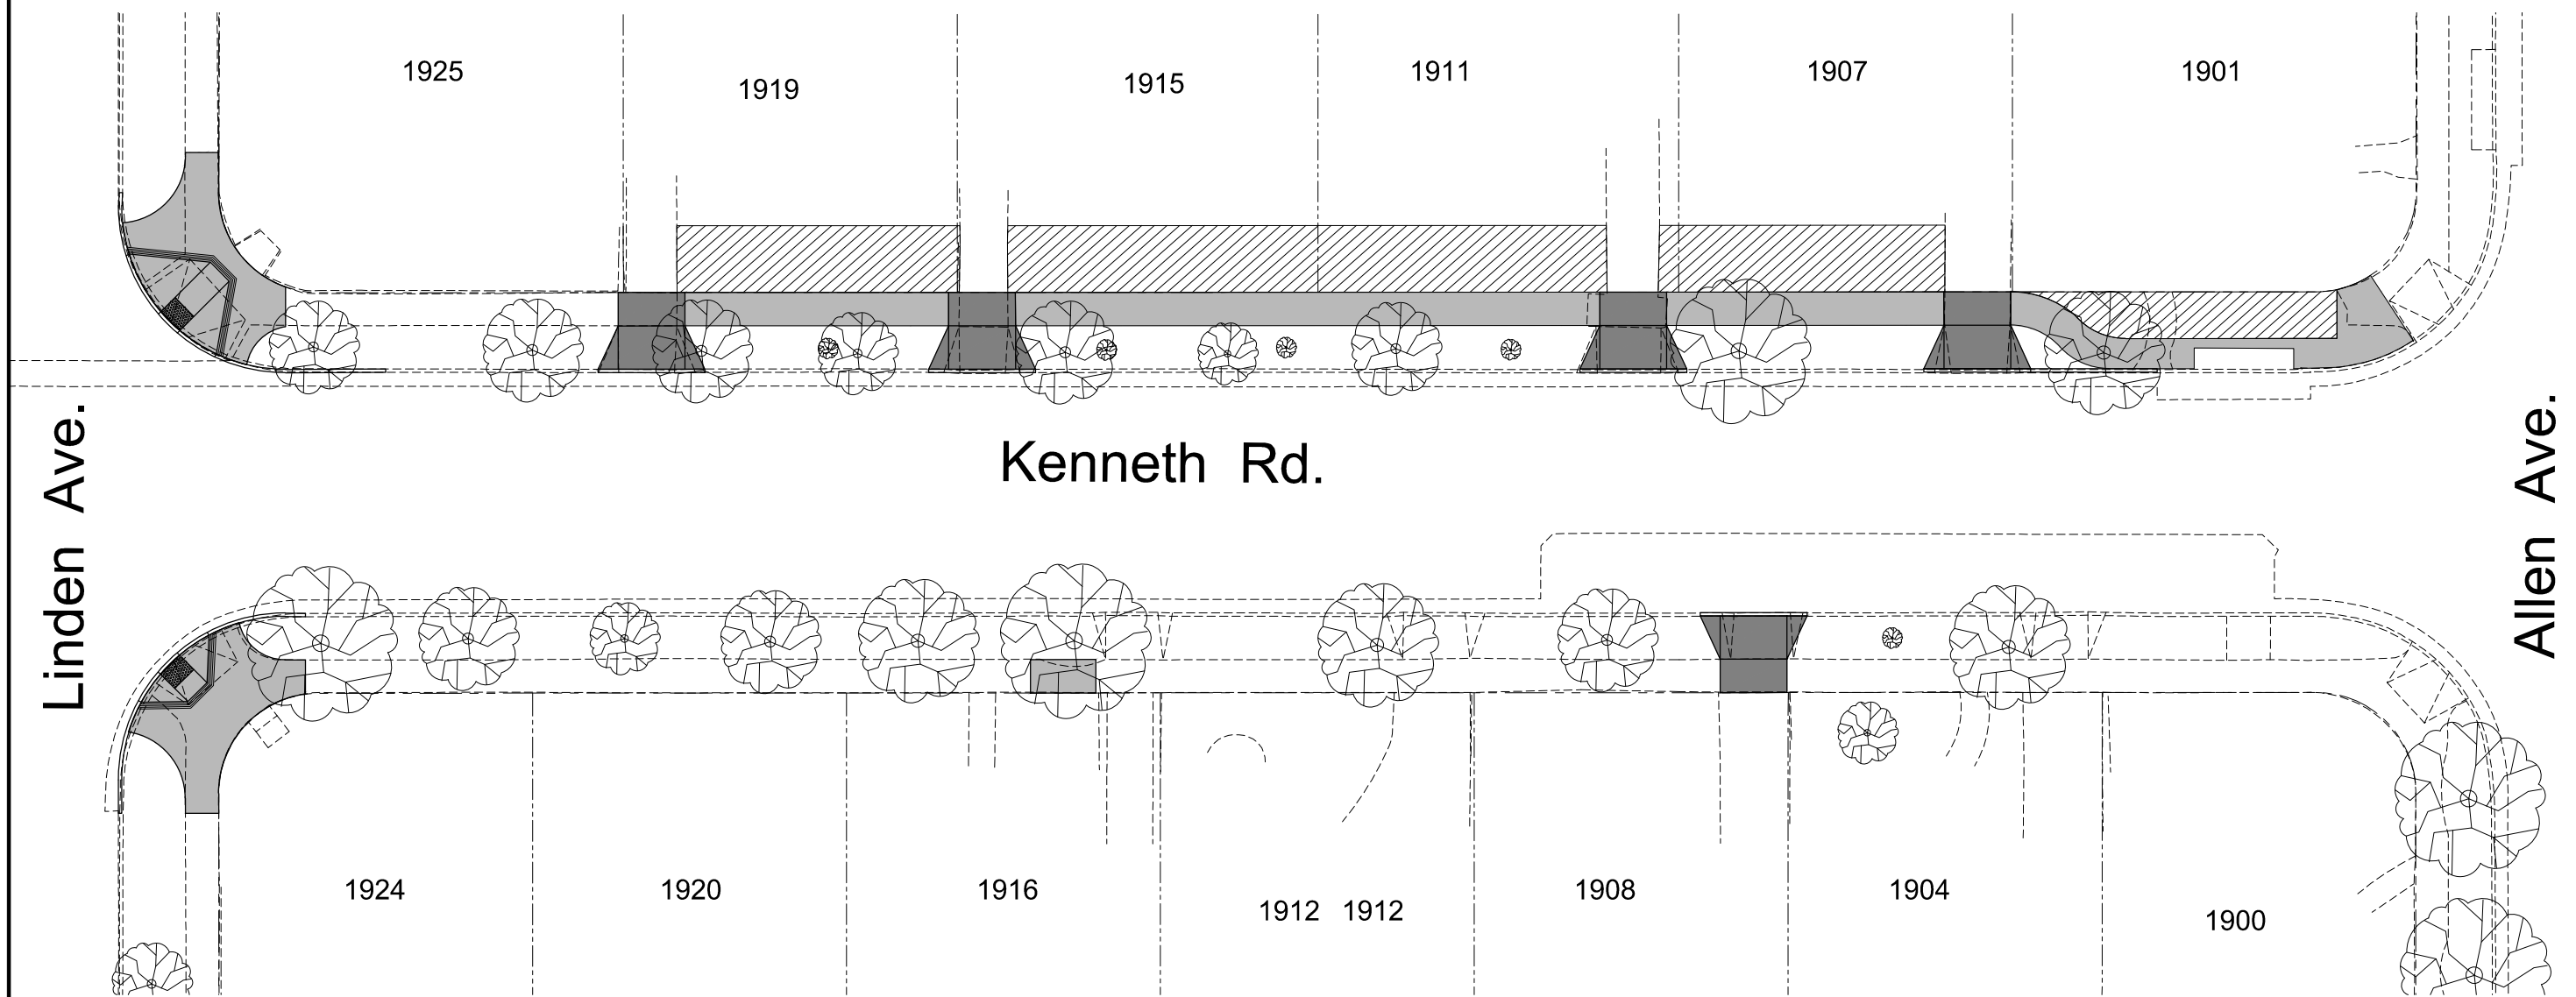
# New Sidewalk Installation Exhibit 3



## LEGEND

-  NEW SIDEWALK
-  REPLACE DRIVEWAY APPROACH
-  REGRADING IN PRIVATE PROPERTY

NOT TO SCALE

