

**Project:  
SAGHDEJYAN RESIDENCE**

**330 WONDERVIEW DR.  
GLENDALE, CA 91202**

**Sheet title:**


**BASEMENT PLAN**

**Revisions:**


△	

JOB NO.:	13-652
SCALE	AS SHOWN
DRAWN BY:	WM
DATE:	JAN. 2014
SHEET NO.:	<b>A-2</b>


ALL DRAWINGS AND WRITTEN MATERIAL APPEARING  
HEREIN CONSTITUTE THE ORIGINAL UNPUBLISHED  
WORK OF THE ARCHITECT AND THE SAME MAY NOT BE  
DUPLICATED, USED, OR DISCLOSED WITHOUT THE  
WRITTEN CONSENT OF THE ARCHITECT.

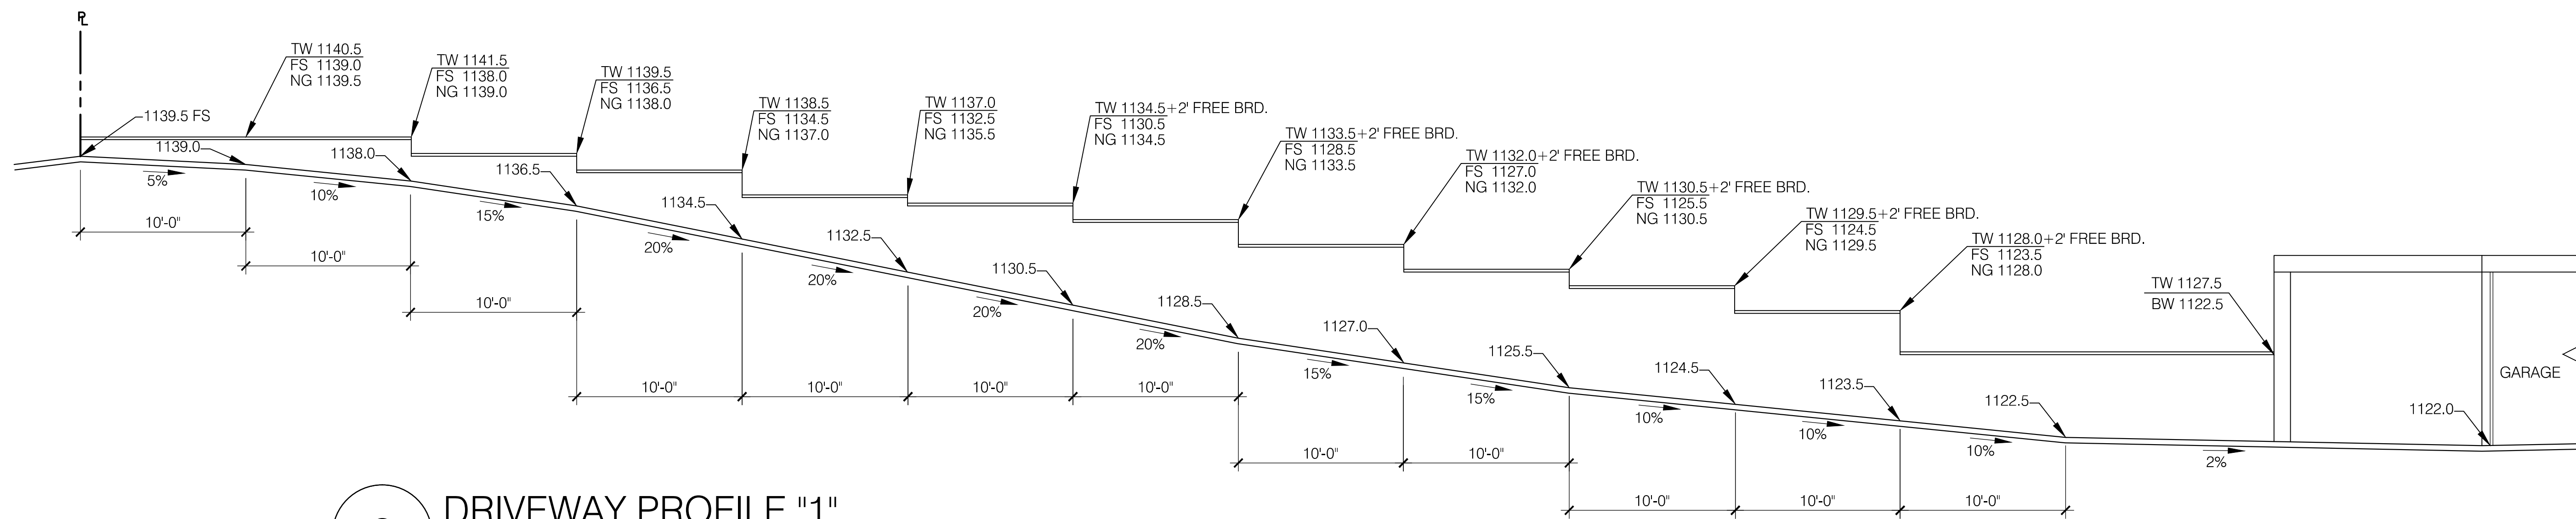


**3 DRIVEWAY PROFILE "1"**  
3/16" = 1'-0"

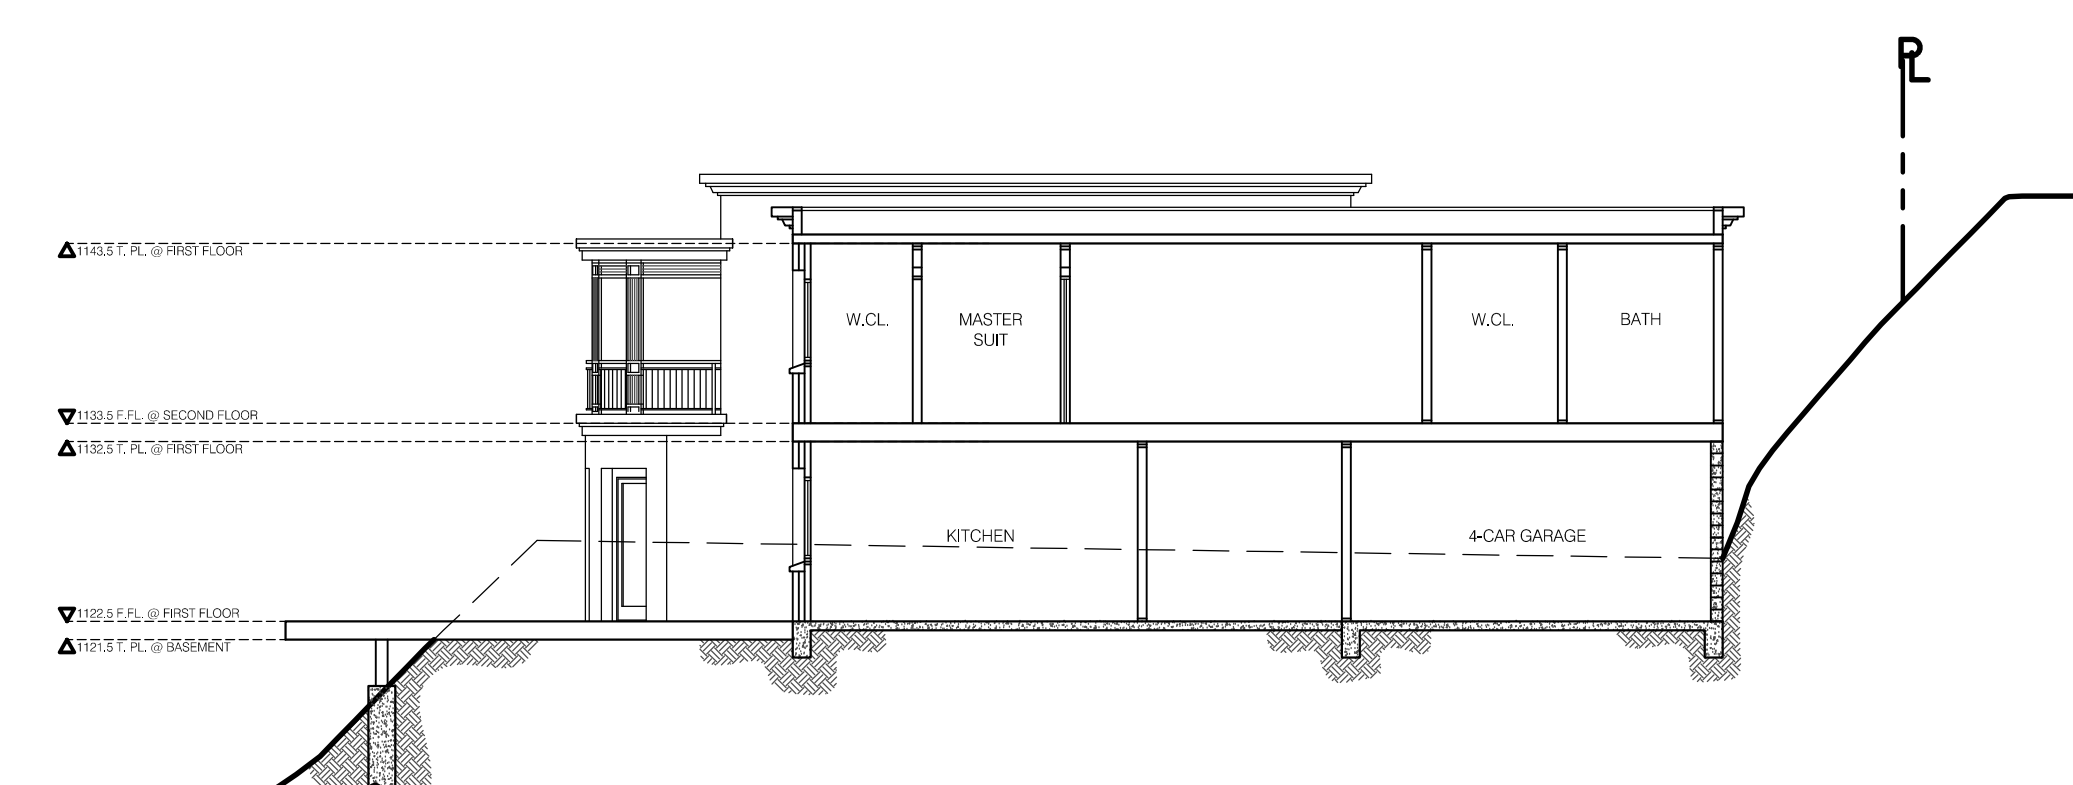

**2 SITE SECTION C-C**  
3/32" = 1'-0"

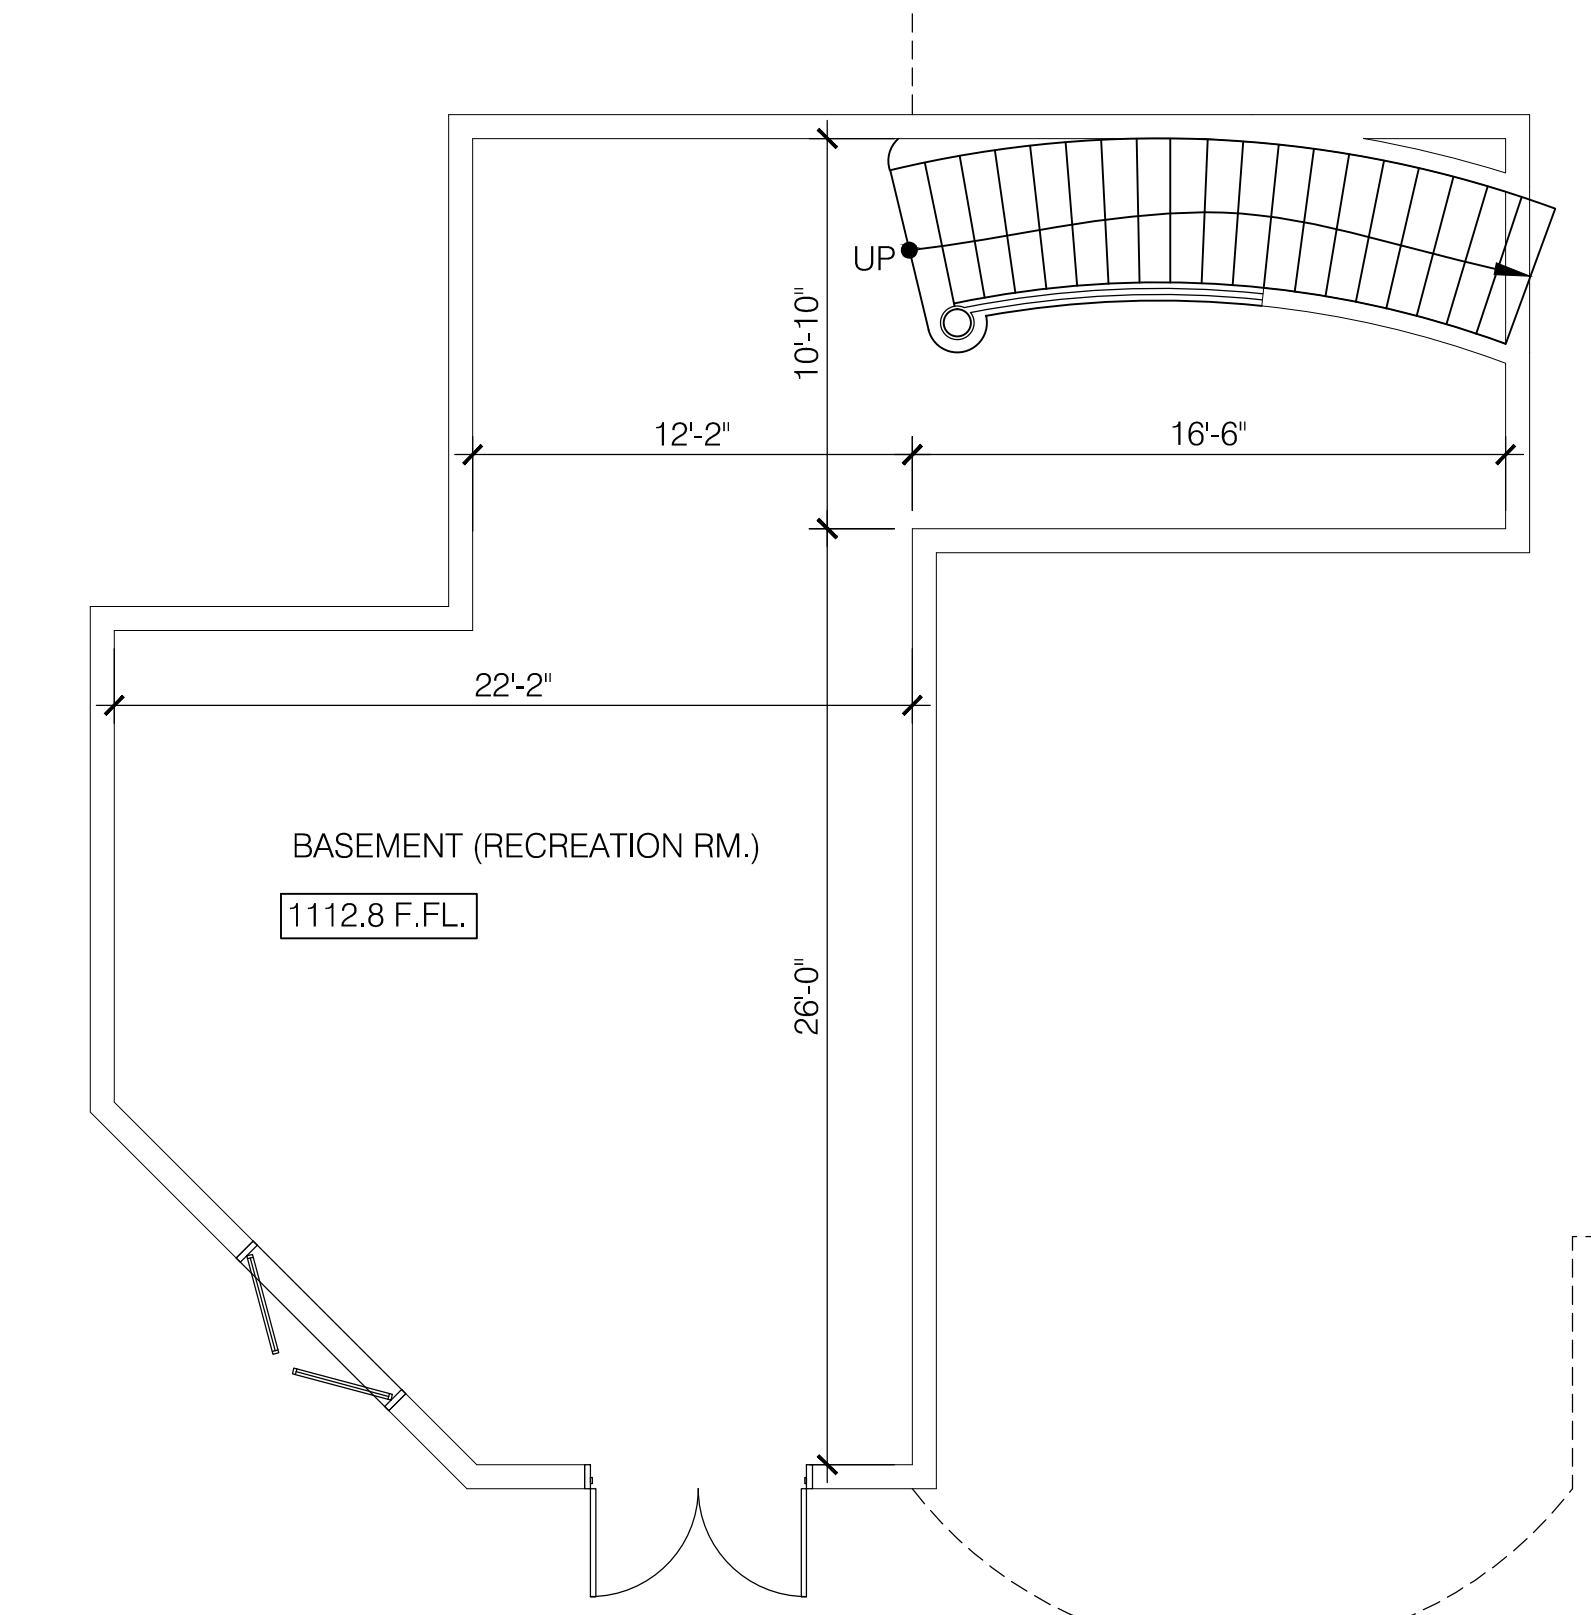

**1 BASEMENT PLAN**  
3/16" = 1'-0"

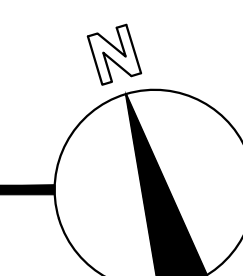

MAGINN DR.