

AMENDMENTS



Map 4-24
Publicly and Privately Held Open Space

To be changed from privately owned property to developed park land per GPA 2005-01 and ZC 2005-01

Site removed from Element per GPA 2002-01. 4/16/02


Portion of site preserved as open space and added to Element per GPA 2002-01. 4/16/02

To be changed from privately owned property to City owned open space per GPA 2005-01 and ZC 2005-01

To be changed from privately owned unsubdivided property to City owned open space per GPA 2005-01 and ZC 2005-01

To be changed from privately owned unsubdivided property to publicly owned open space per GPA 2005-01 and ZC 2005-01

To be changed from privately owned property to City owned open space for park development per GPA 2005-01 and ZC 2005-01

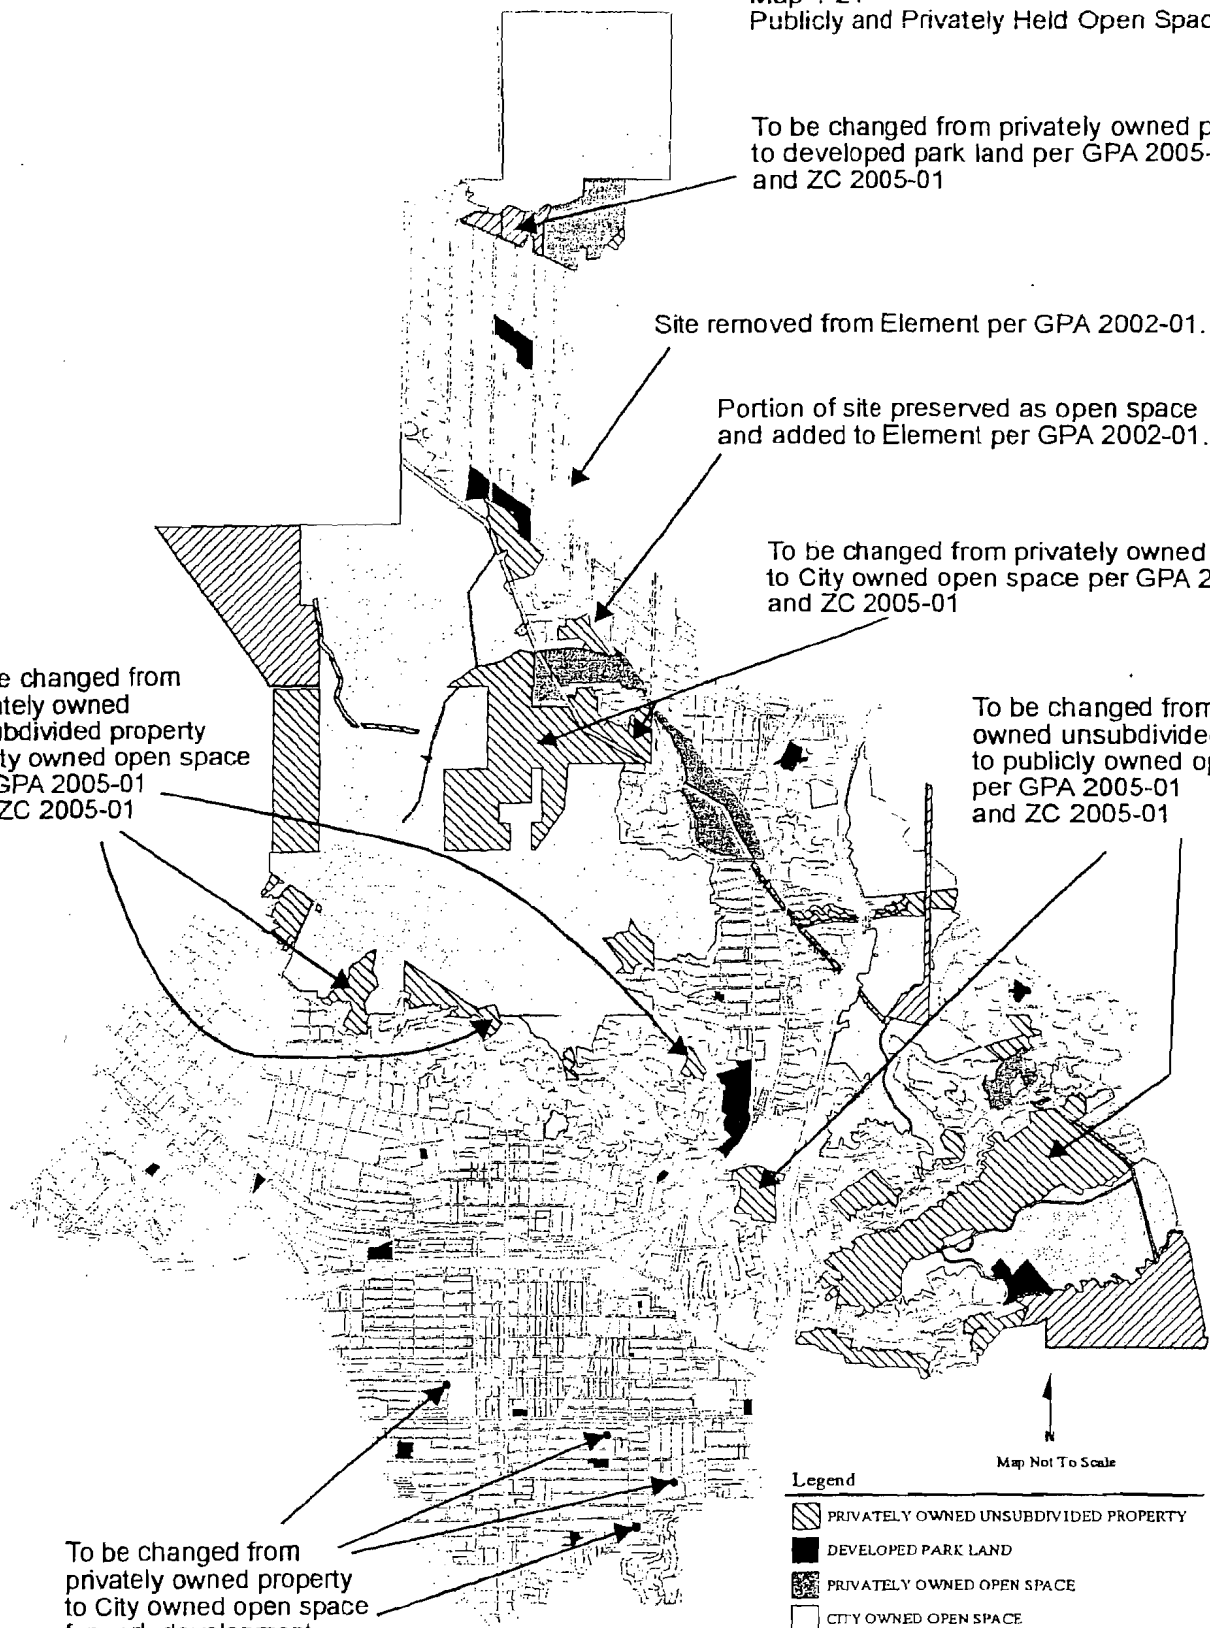

Map Not To Scale

- Legend
- PRIVATELY OWNED UNSUBDIVIDED PROPERTY
 - DEVELOPED PARK LAND
 - PRIVATELY OWNED OPEN SPACE
 - CITY OWNED OPEN SPACE
 - PUBLICLY OWNED OPEN SPACE

Source: City of Glendale Planning Division, March 1996

OPEN SPACE AND CONSERVATION ELEMENT
TABLE 4-7

OPEN SPACE ACQUIRED BY CITY

OPEN SPACE ACREAGE	
Developed Park Land	246
Undeveloped Park Land	<u>5,114</u>
Undeveloped Non-City Owned Open Space	1,296
Undeveloped Privately Owned Open Space	<u>991</u>
Total	7,647

Revised on 9/27/05

General Plan Amendment No. 2005-01
Resolution No. 05-185
Adopted September 27, 2005

Zone Change No. 2005-01
Ordinance Adopted October 4, 2005