



2014-15 SLURRY SEAL PROGRAM BEAUDRY TERRACE - ADJACENT STREETS PROJECT LOCATION MAP

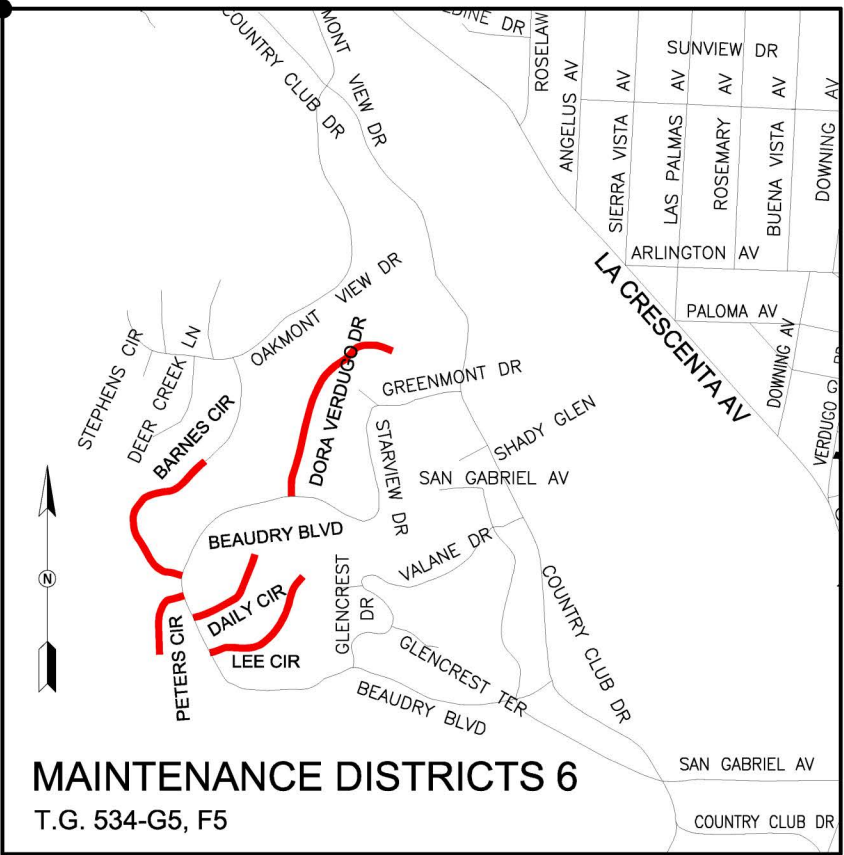

LEGEND

— Slurry Seal

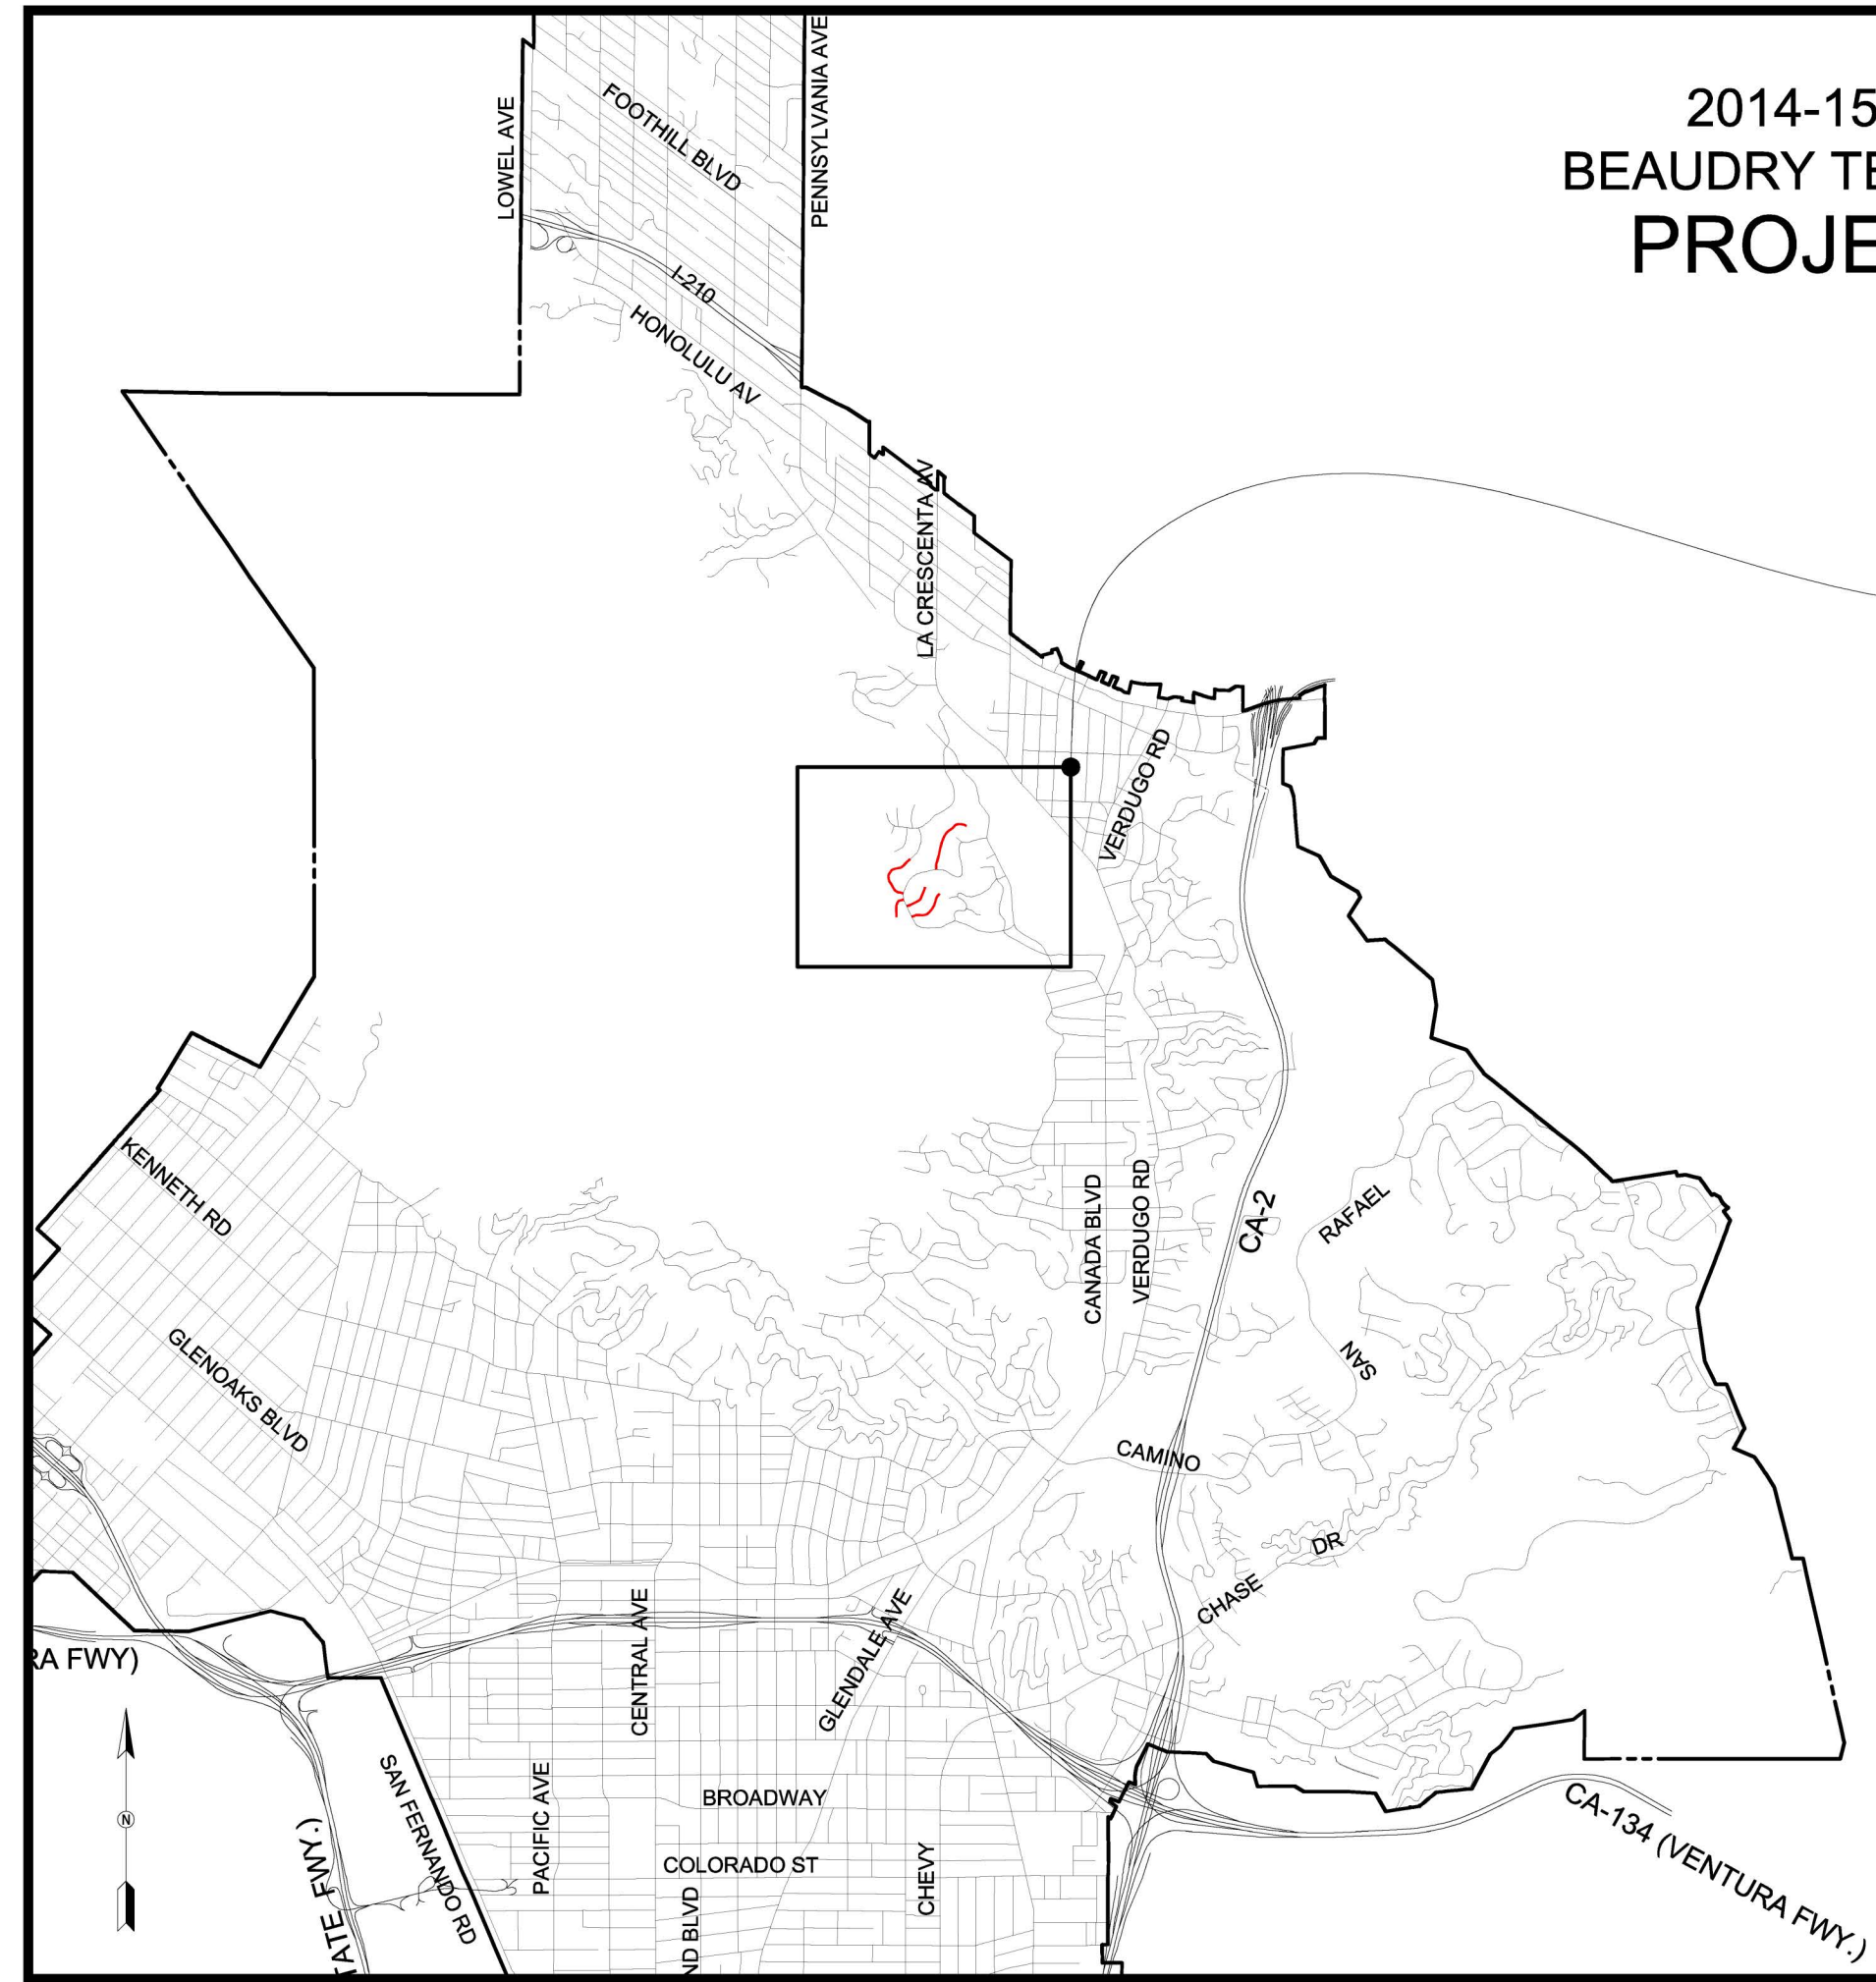

PUBLIC WORKS DEPARTMENT		CITY OF GLENDALE CALIFORNIA		ENGINEERING DIVISION
2014-15 SLURRY SEAL PROGRAM BEAUDRY TERRACE - ADJACENT STREETS				
DESIGNED BY: A.A./M.A./T.K.		SCALE: AS SHOWN		PAGE NO. 1 OF 2 PAGES
DRAWN BY: A.A./M.A./T.K.		PROJ. NO.:		
DATE: MARCH 2015		FILE NAME:		
CHECKED BY: A.A.		U:\DATA\ENGINEERING\DESIGN\PROJECTS\2014 AND FY 14-15 SLURRY SEAL PROGRAM\2. DESIGN\2.3 DRAWINGS\B. WORKING DRAWINGS\BEAUDRY TERRACE\BEAUDRY TER -		