



MINIMUM CLEARANCE SCHEDULE

SIZE (BFPD)	A	B	C
3/4" - LARGER	12"	24"	12"

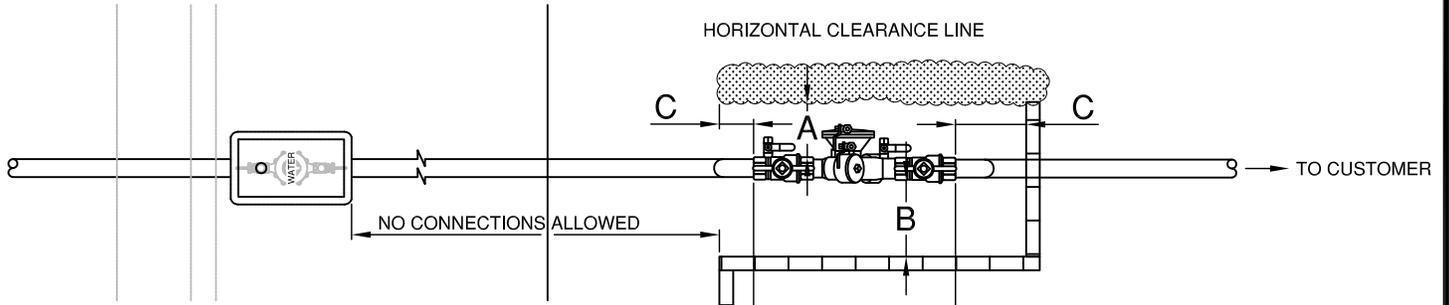

PLAN VIEW

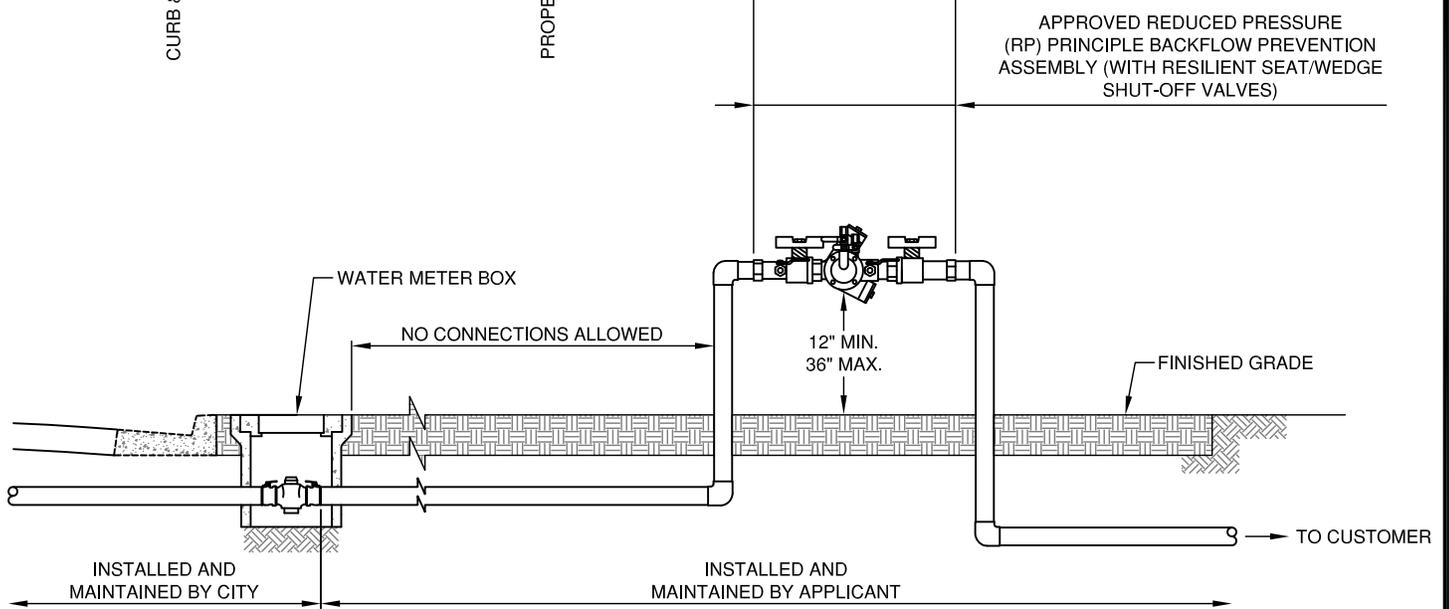

SECTION VIEW

\* ACCOMPANYING GWP STD. DWG. No. 6762-A

GLENDALE WATER & POWER  
CITY OF GLENDALE  
CALIFORNIA

REDUCED PRESSURE  
PRINCIPLE ASSEMBLY  
(ALL SIZES)

APPROVED

07/14/2015

GERALD TOM, SENIOR CIVIL ENGINEER, R.C.E. No. C51209 DATE  
GLENDALE WATER AND POWER - WATER DEPARTMENT

DES: RO/LB  
D: GR/PN  
R: 2/22/16  
C:

SCALE: NONE  
DATE: 07/14/15  
APP: RSN

SHEET No. 1 OF 1

6528-A